



B:\CHAZEN\2022Projects\United Group\2222678 - Rapp Rd Guilderland\06_Drawings\Civil\500_CXX_317A1-00-LINE OF SIGHT VISUAL STUDY.dwg


6/29/2022 9:11:10 AM

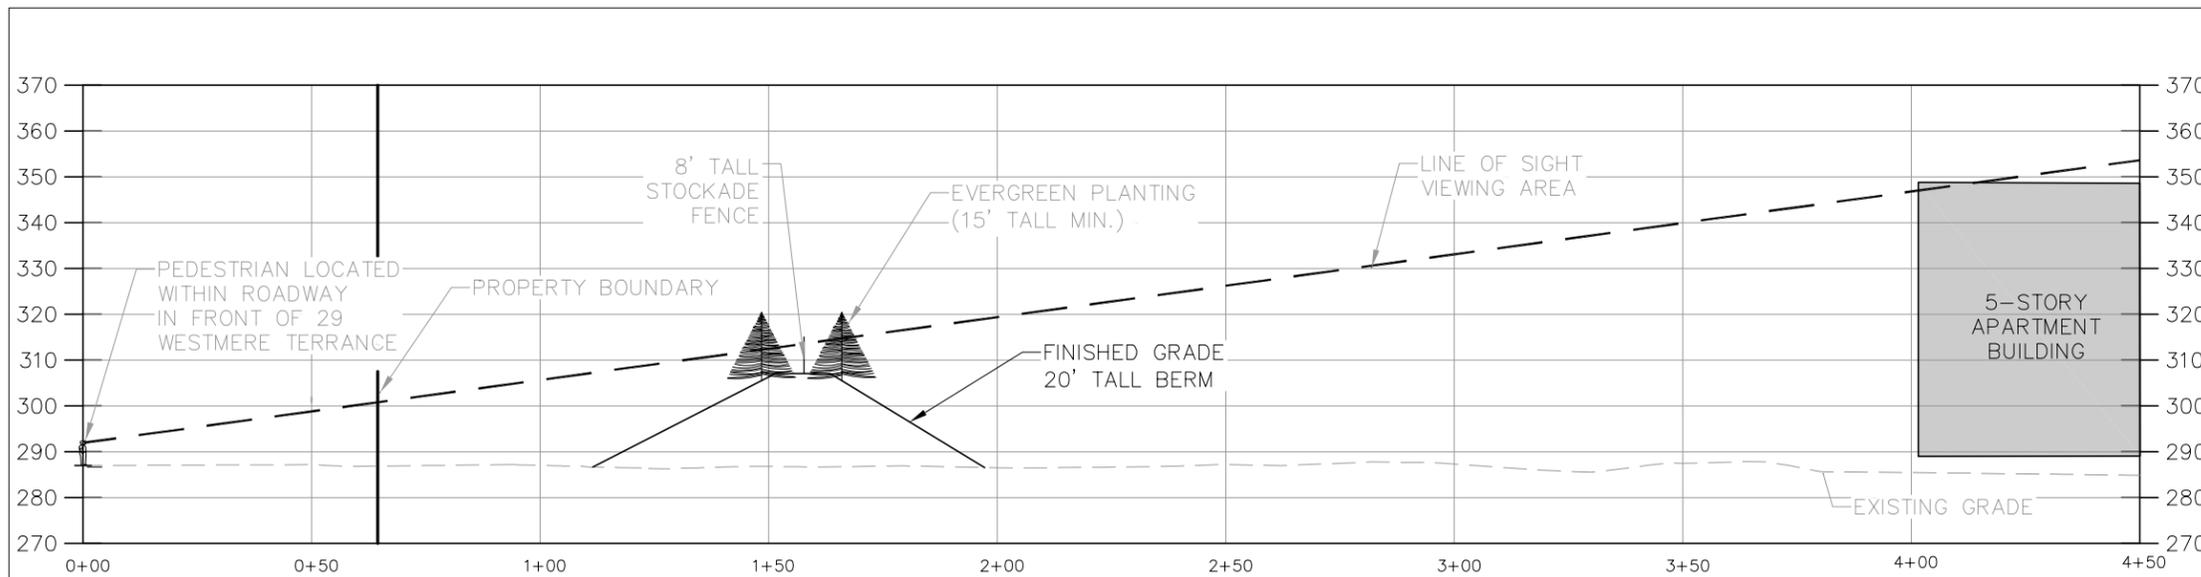

1 FORMER LINE OF SITE PROFILE
 SCALE: HORIZ. 1"=40'
 VERT. 1"=40'

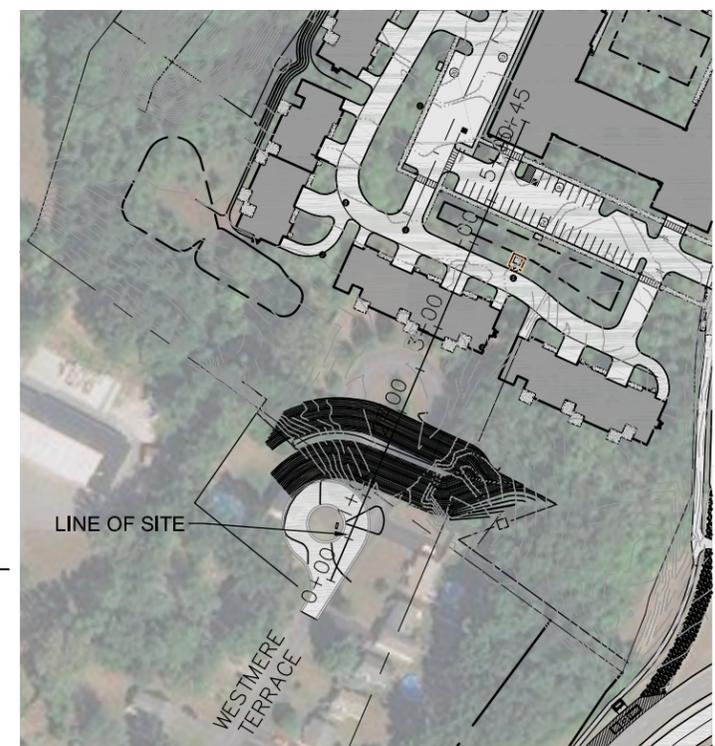

SITE PLAN
 SCALE: 1"=200'

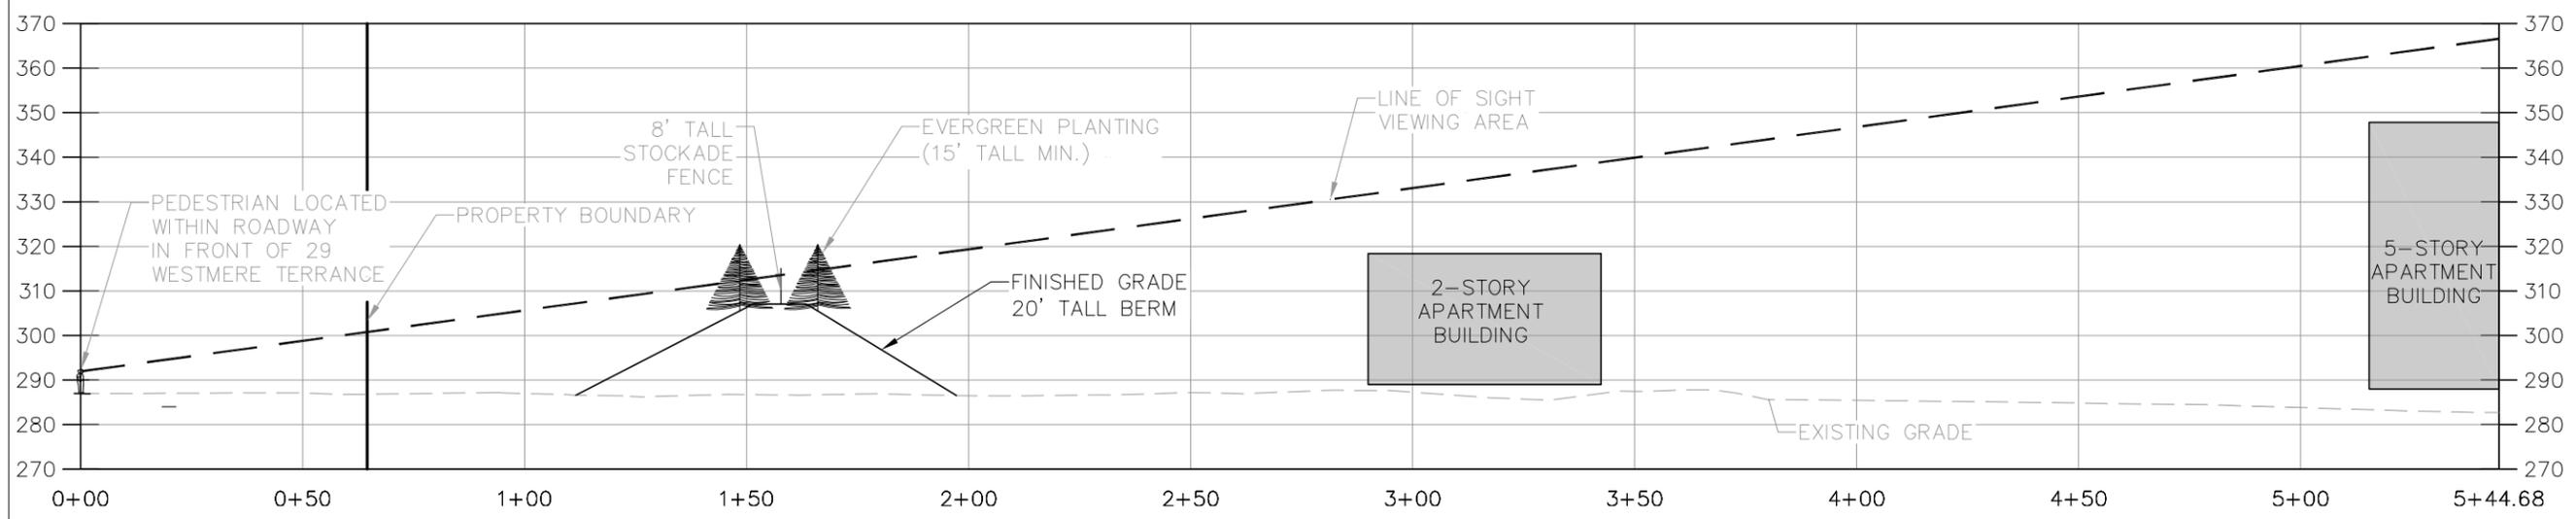

2 PROPOSED LINE OF SITE PROFILE
 SCALE: HORIZ. 1"=40'
 VERT. 1"=40'

LaBella
 Powered by partnership.
 4 British American Boulevard
 Latham, NY 12110
 518-439-8235
 labellapc.com © 2022 LaBella Associates

It is a violation of New York Education Law Article 145 Sec.7209, for any person, unless acting under the direction of a licensed architect, professional engineer, or land surveyor, to alter an item in any way. If an item bearing the seal of an architect, engineer, or land surveyor is altered; the altering architect, engineer, or land surveyor shall affix to the item their seal and notation "altered by" followed by their signature and date of such alteration, and a specific description of the alteration.

DRAWING NAME: **WESTERN TERRACE LINE OF SIGHT WITH BERM**

PROJECT NAME: **RAPP ROAD RESIDENTIAL DEVELOPMENT**
 TOWN OF GUILDERLAND, ALBANY COUNTY, NEW YORK

ISSUED FOR: TOWN REVIEW		
DRAWN BY: TCC	DATE: 06/28/2022	PROJECT NO.: 2222678
DRAWING NUMBER: LS		