

**I**

# ALTERNATE 1 RELOCATE UPPER RAPP ROAD TO EAST ("EASTERN BYPASS")

NORTH



TWO WAY TRAFFIC

WASHINGTON AVE. EXTENSION 65,546 CARS DAILY

SCHENECTADY

ALBANY

PINE LAKE

GPP ROAD

CINEMA 18  
(2 LEVELS)

LEVEL 2

LOCATION:  
**GUILDERLAND, NY**

DRAWING:  
**SITE PLAN**


DATE:  
**29-Oct-19**

SCALE:  
**N.T.S.**

# S1

# ALTERNATE 2 RELOCATE UPPER RAPP ROAD BYPASS ("WESTERN BYPASS 1")

NORTH

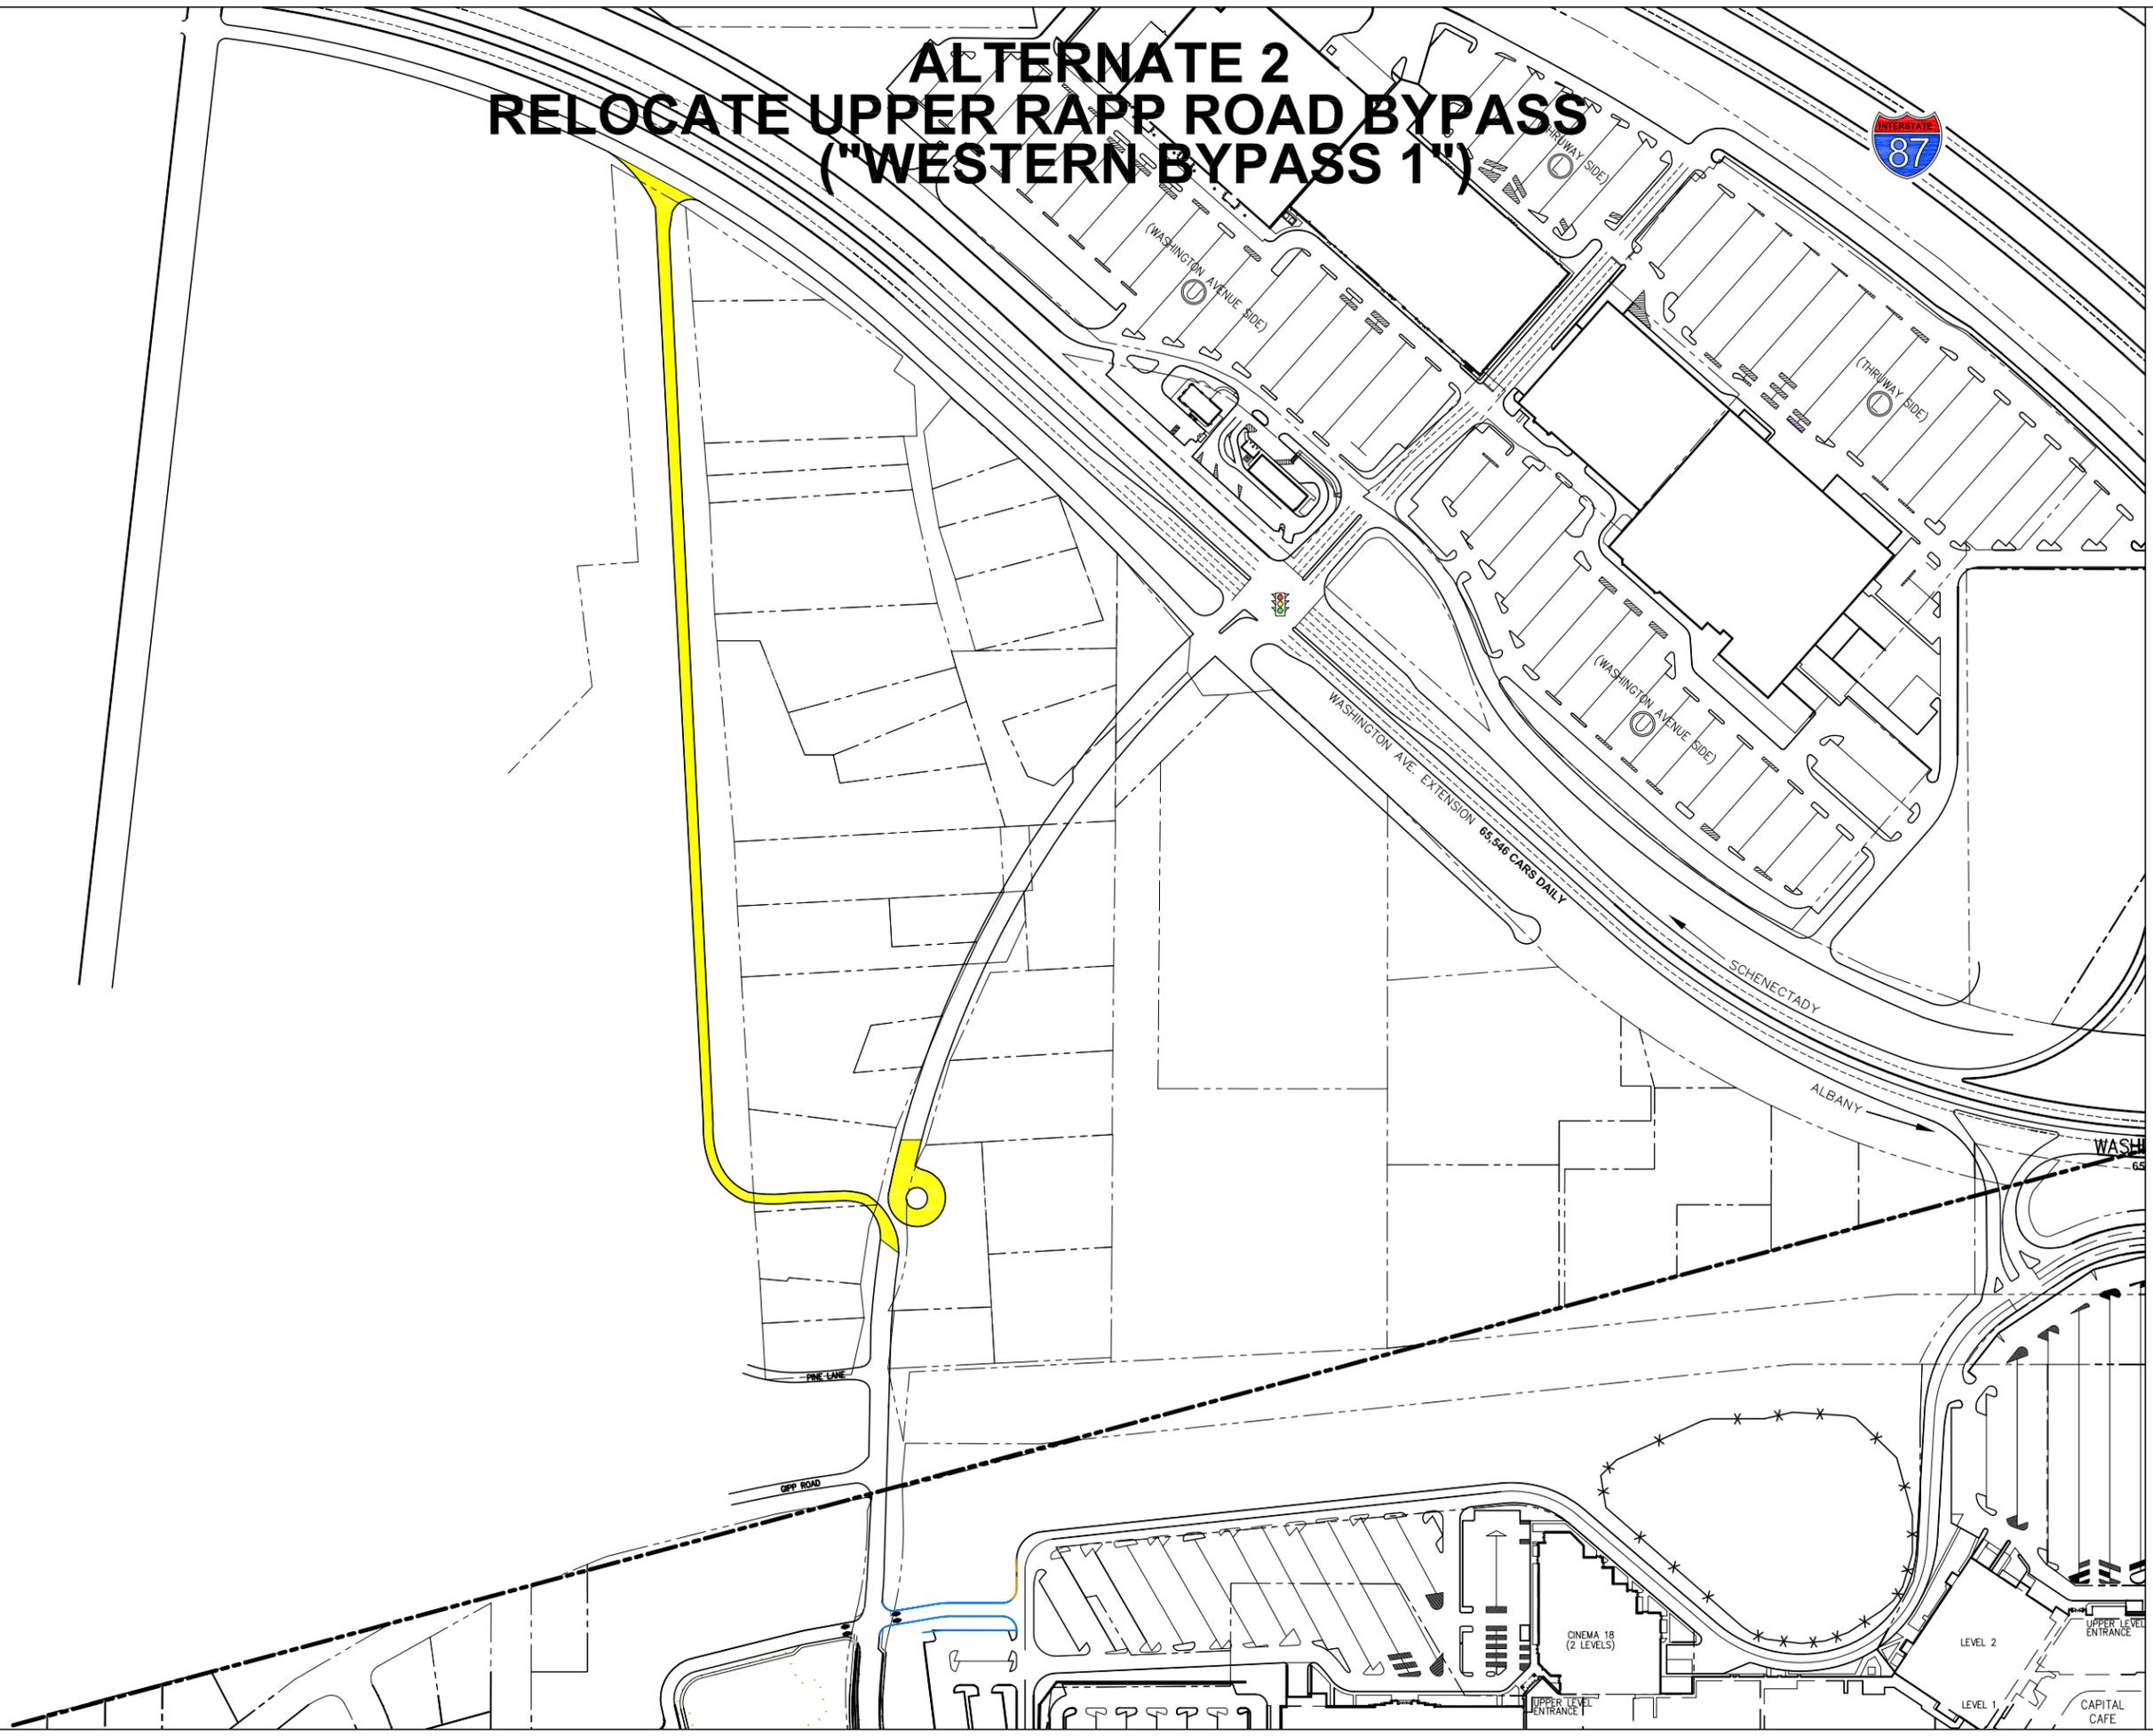

LOCATION:  
**GUILDERLAND, NY**

DRAWING:  
**SITE PLAN**

DATE:  
**29-Oct-19**


SCALE:  
**N.T.S.**

# S1

N:\Drawings\CROSS-Site Plans\Proposed\CROSS-ST-US-RAPP-WESTERN BYPASS-20191029.dwg

# ALTERNATE 3 RELOCATE UPPER RAPP ROAD BYPASS ("WESTERN BYPASS 2")

NORTH

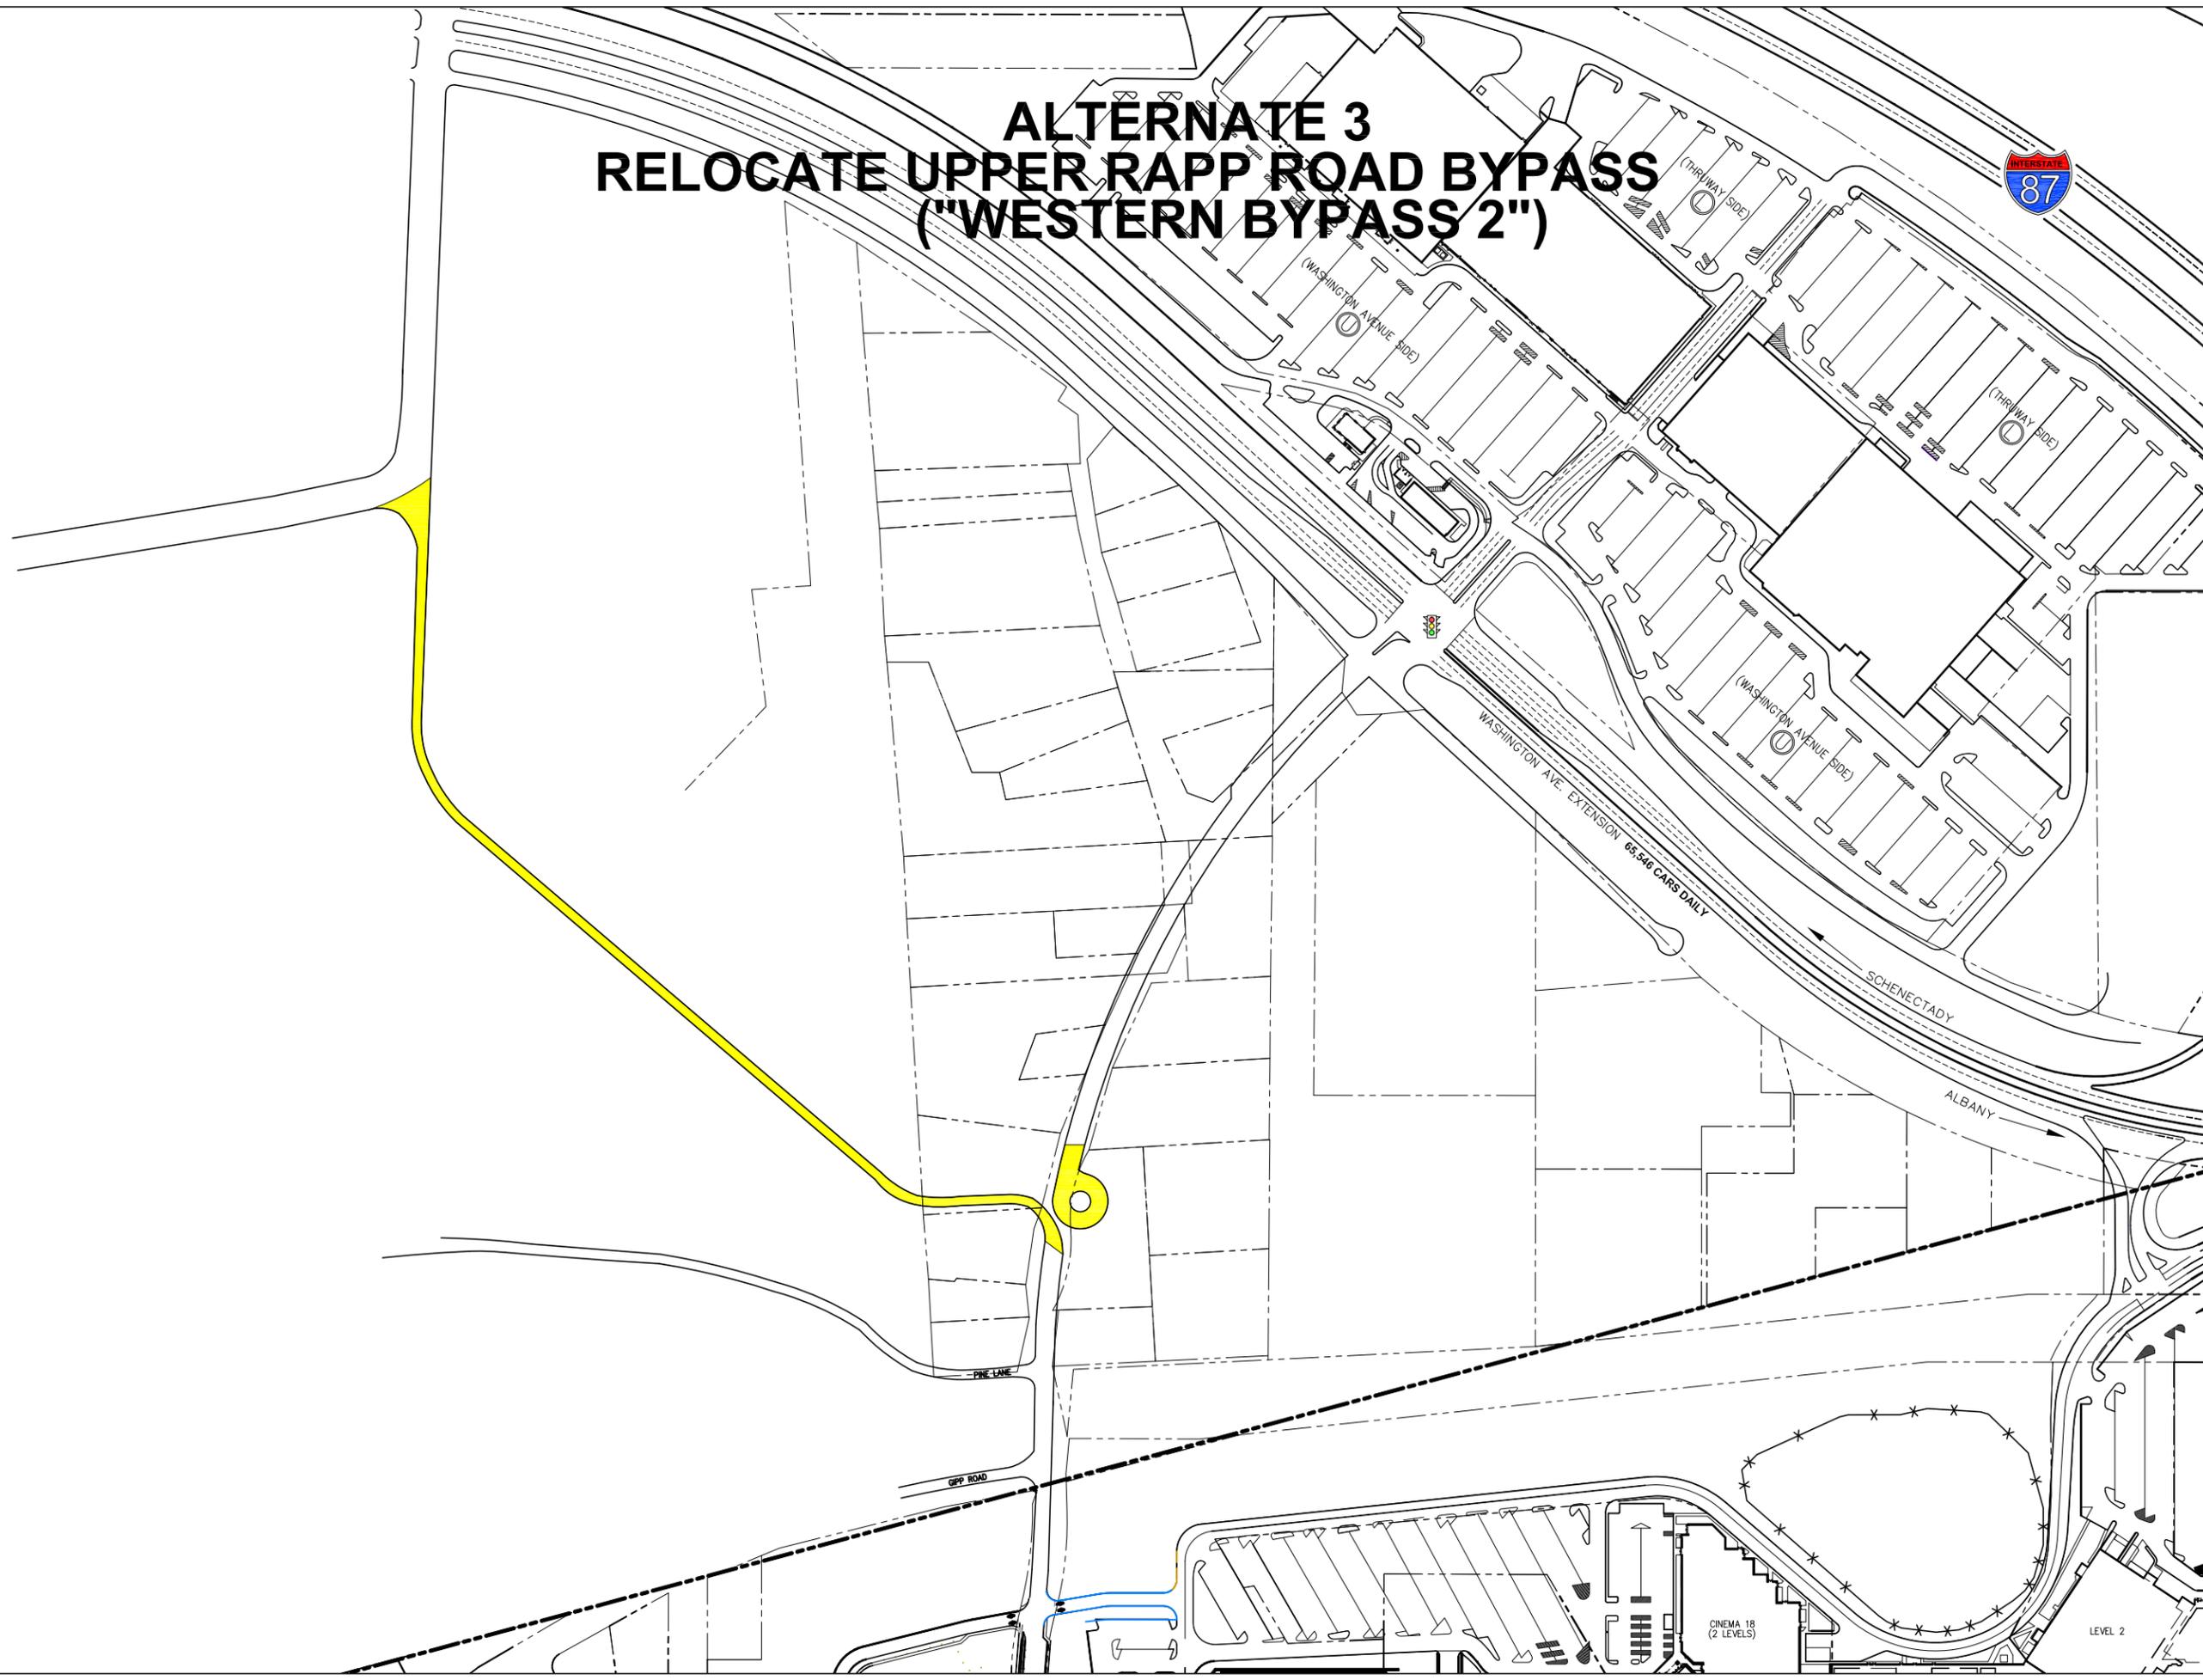

LOCATION:  
**GUILDERLAND, NY**

DRAWING:  
**SITE PLAN**

DATE:  
**29-Oct-19**

SCALE:  
**N.T.S.**

# S1


N:\Drawings\CROSS\Site Plans\Proposed\CROSS-ST-US-RAPP-WESTERN BYPASS 2-20191029.dwg

CINEMA 18  
(2 LEVELS)

LEVEL 2

# ALTERNATE 4 SOUTHBOUND ONLY ON "MIDDLE RAPP ROAD"

NORTH

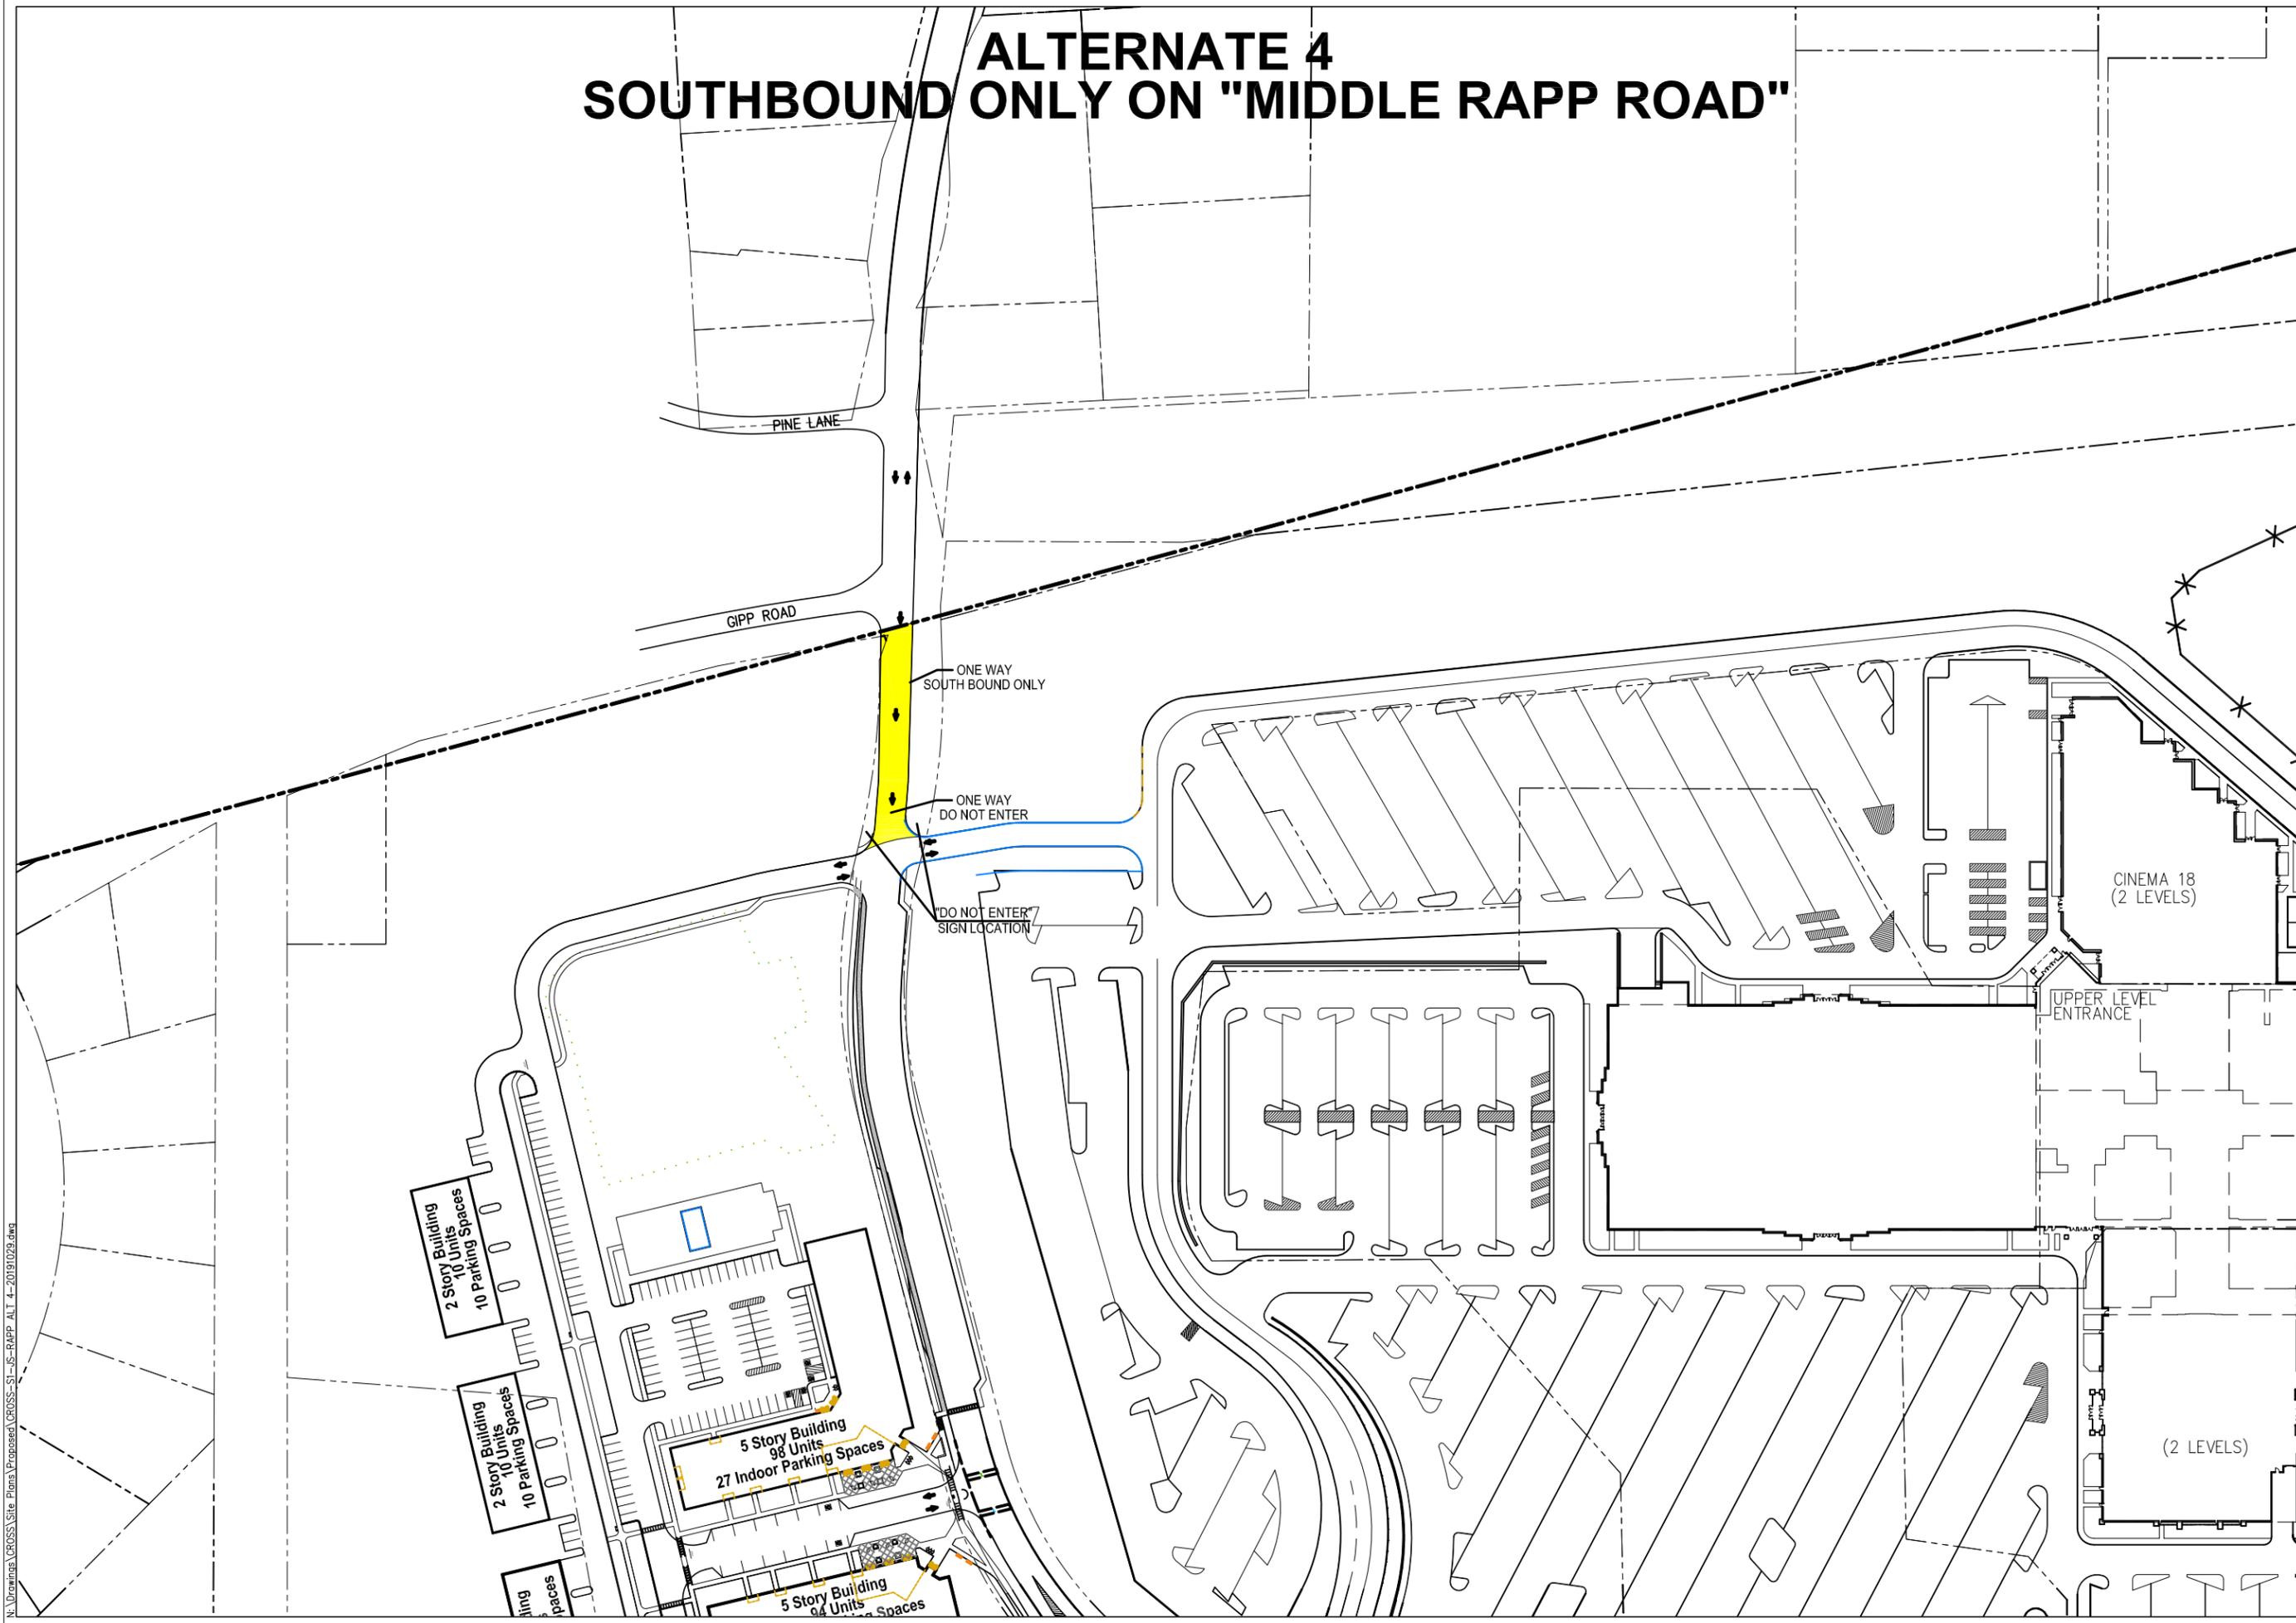

LOCATION:  
**GUILDERLAND, NY**

DRAWING:  
**SITE PLAN**



DATE:  
**29-Oct-19**

SCALE:  
**N.T.S.**

# S1

N:\Drawings\CROSS-Site Plans\Proposed\CROSS-ST-US-RAPP ALT 4-20191029.dwg

# ALTERNATE 5 CLOSURE OF RAPP ROAD AT NORTHERN ACCESS TO RAPP ROAD PROJECT DRIVEWAY & GIPP ROAD "WITH EMERGENCY ACCESS- MOVABLE GATE"

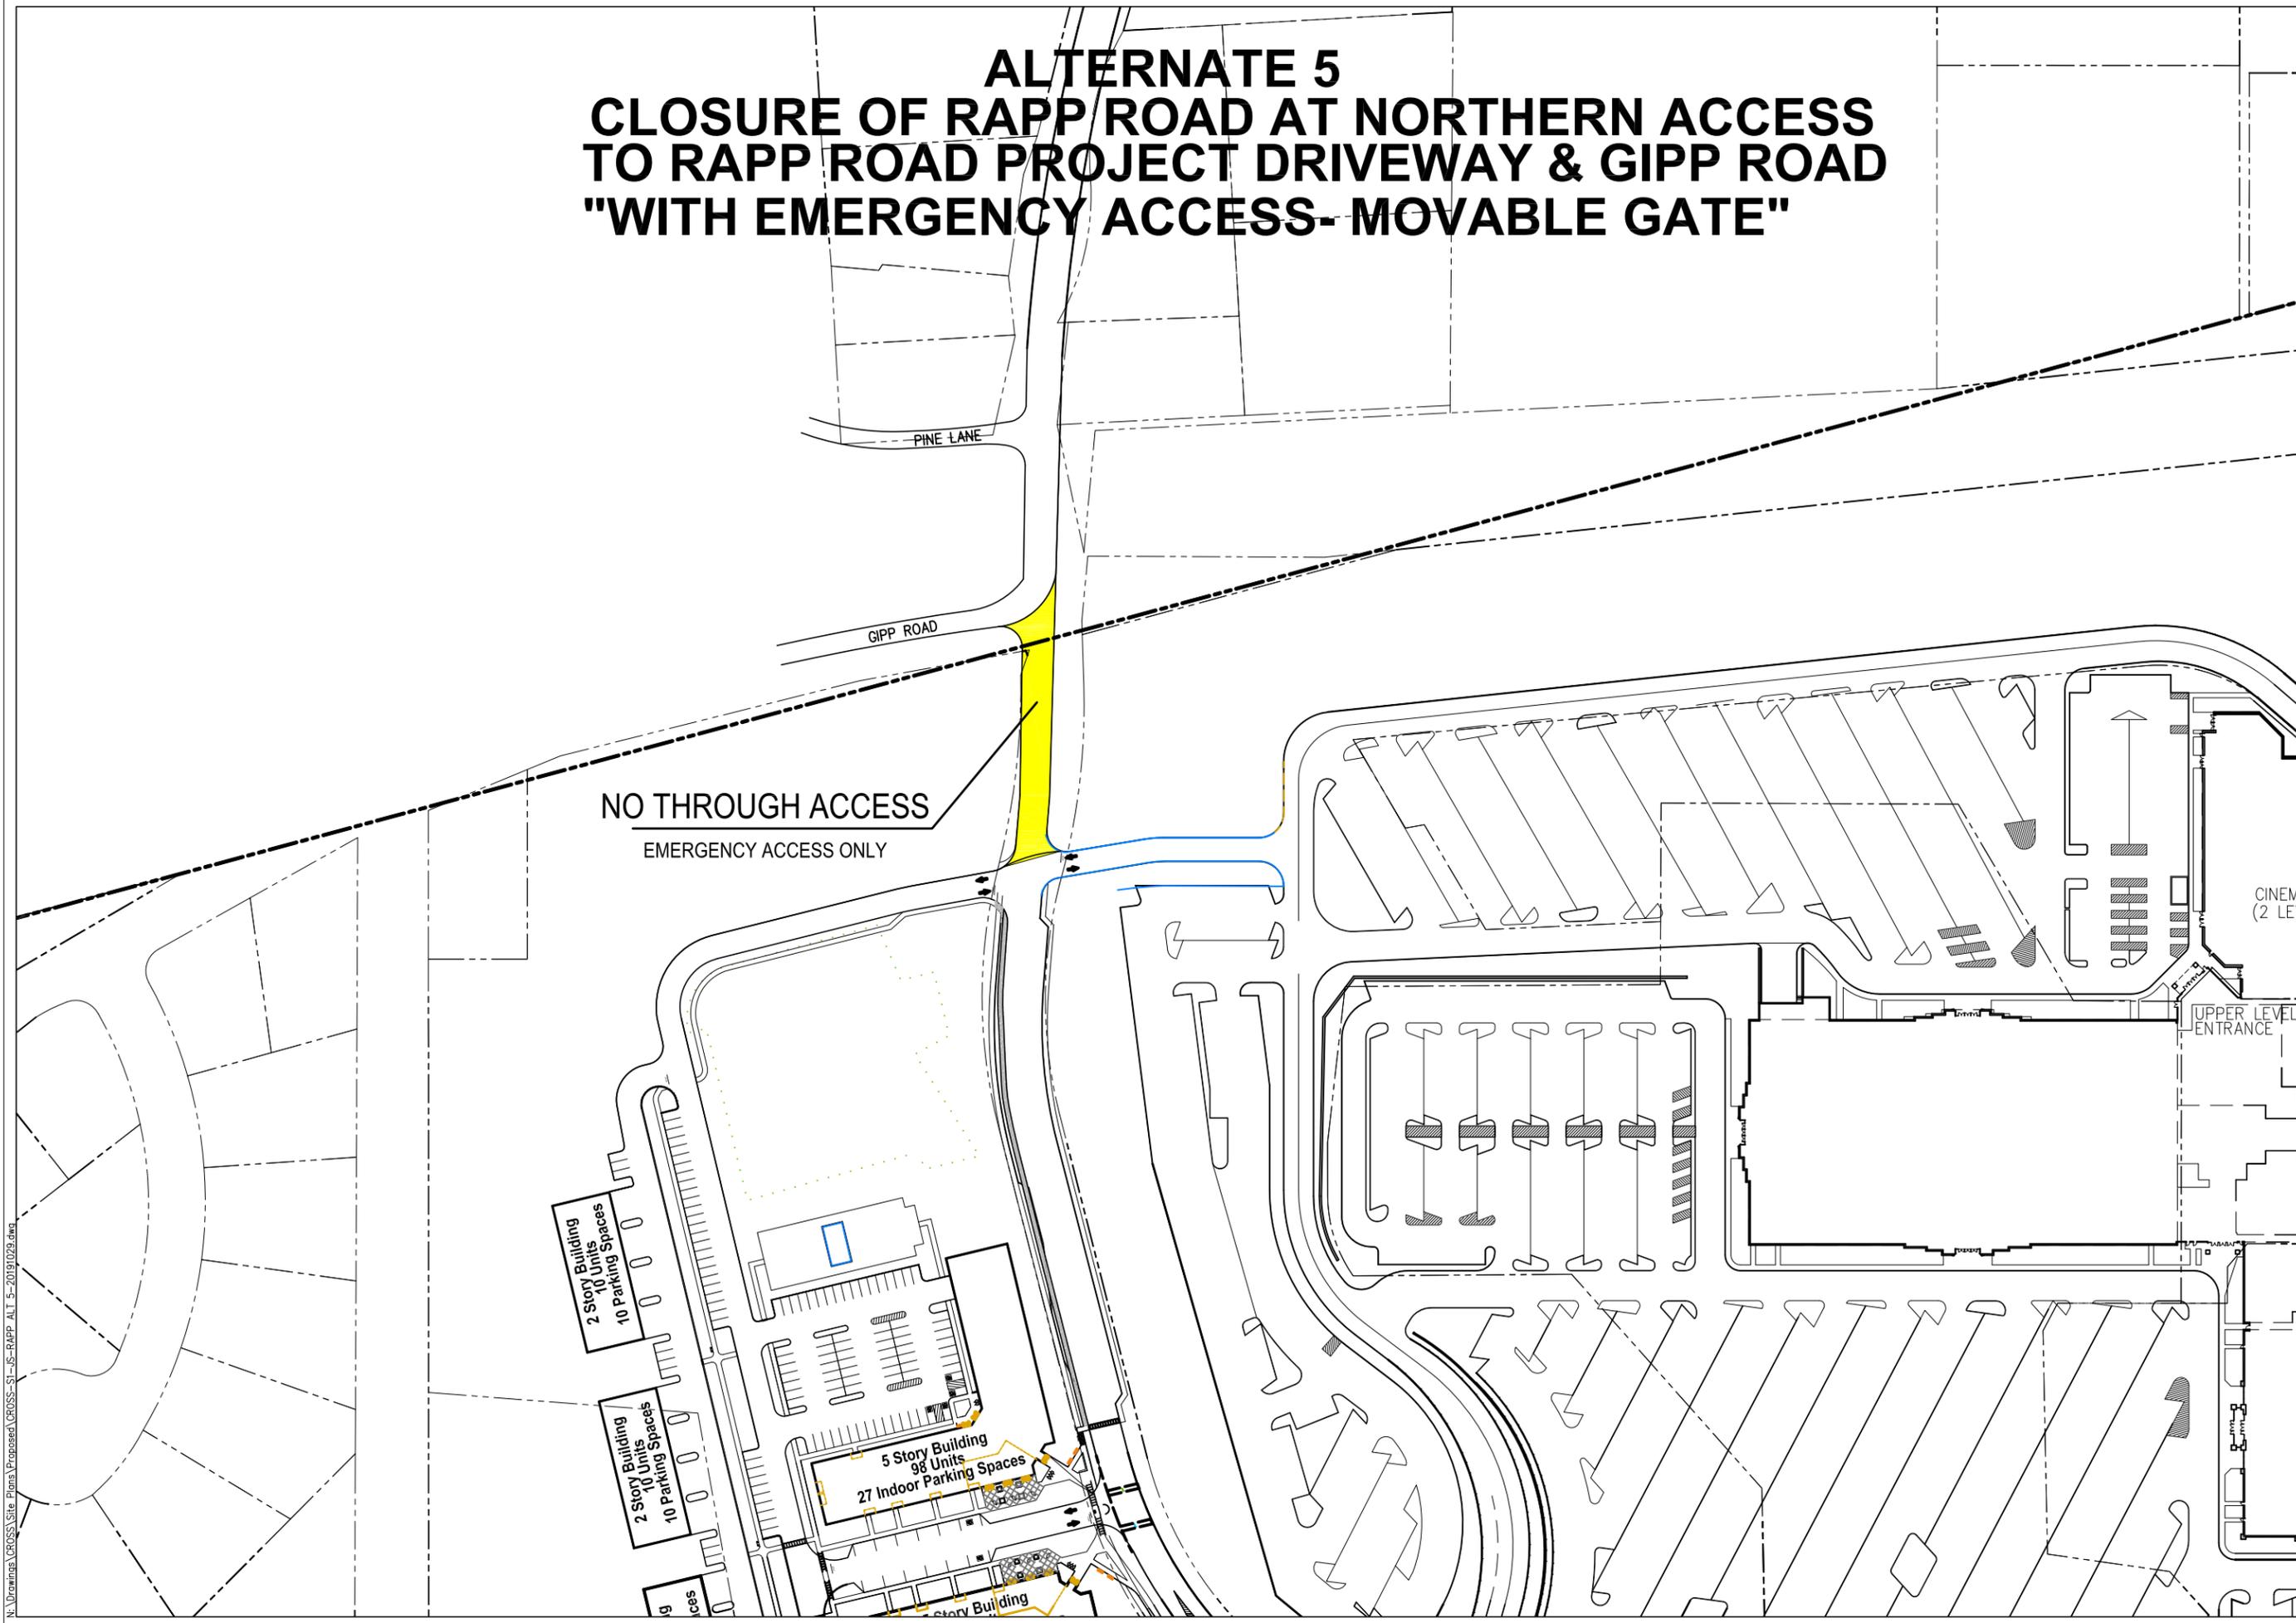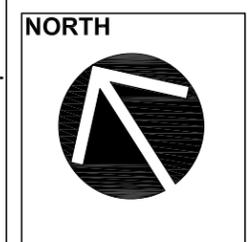

LOCATION:  
**GUILDERLAND, NY**

DRAWING:  
**SITE PLAN**

DATE:  
**29-Oct-19**


SCALE:  
**N.T.S.**

# S1

N:\Drawings\CROSS-Site Plans\Proposed\CROSS-ST-US-RAPP ALT 5-20191029.dwg

# ALTERNATE 6 GIPP ROAD REALIGNMENT

NORTH

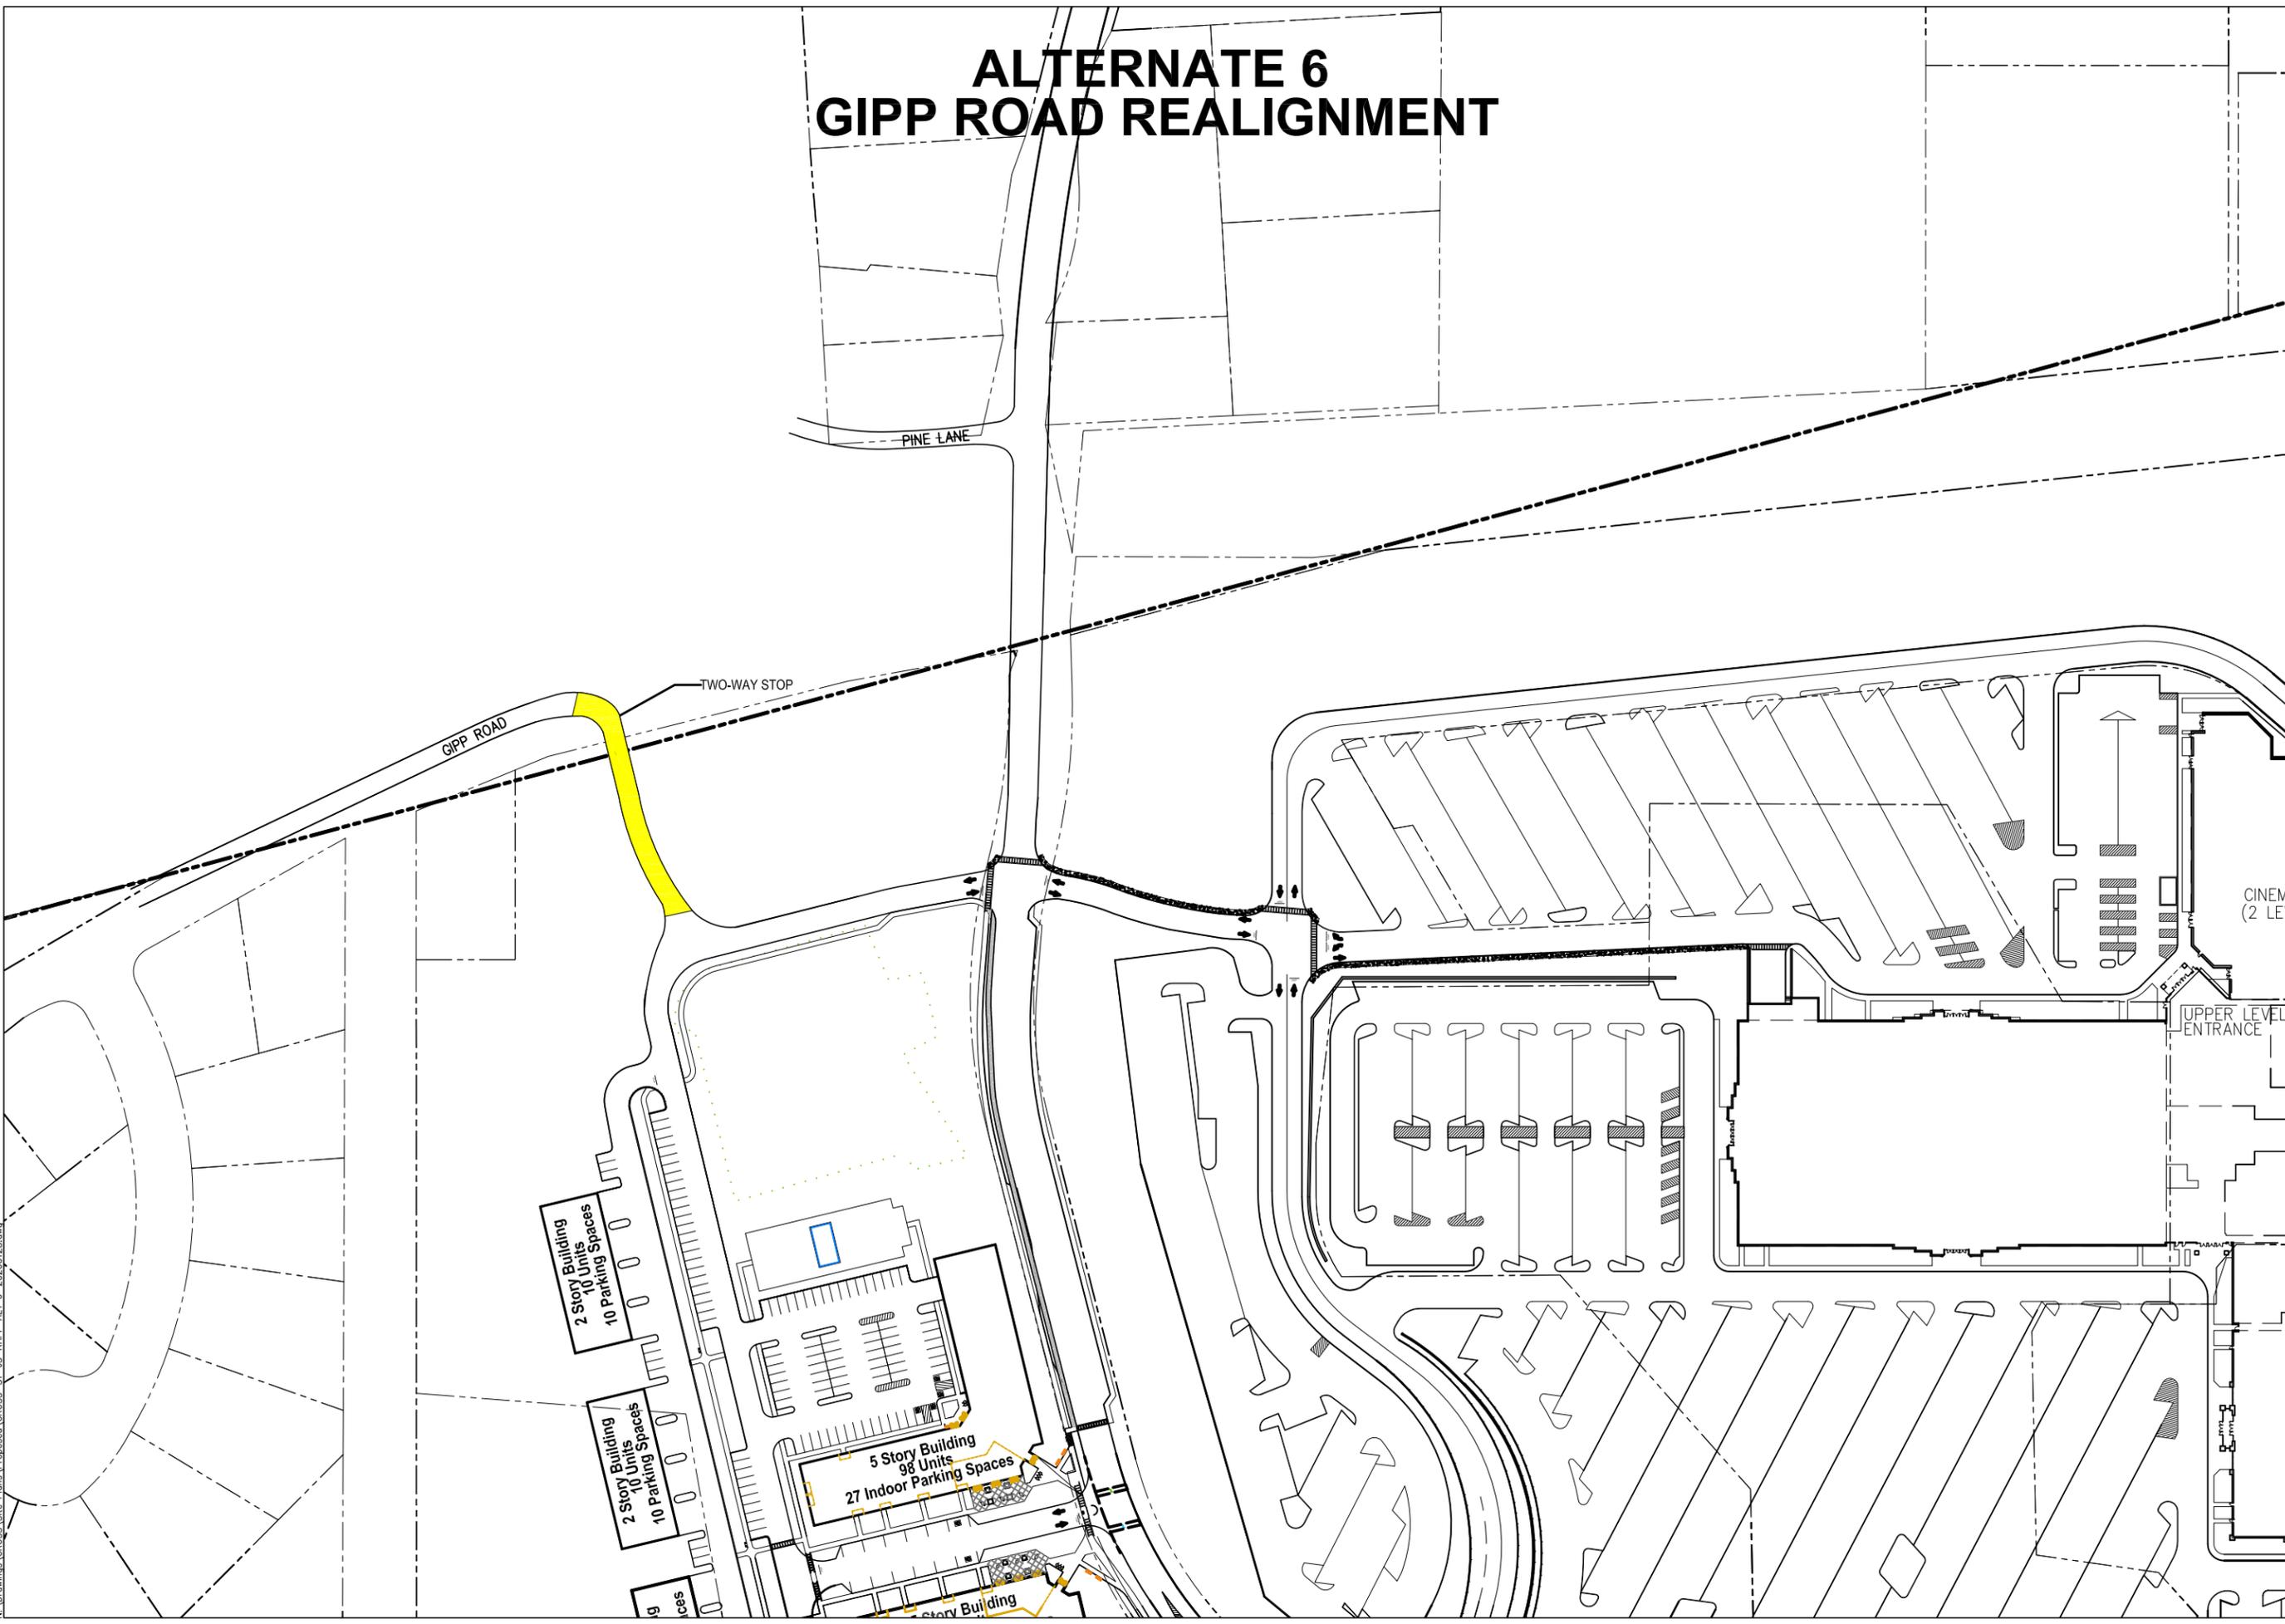

LOCATION:  
**GUILDERLAND, NY**

DRAWING:  
**SITE PLAN**

DATE:  
**28-Jan-20**


SCALE:  
**N.T.S.**

# S1

N:\Drawings\CROSS-Site Plans\Proposed\CROSS-ST-US-RAPP ALT 6-20200128.dwg

# ALTERNATE 9 RAPP ROAD REALIGNMENT

NORTH

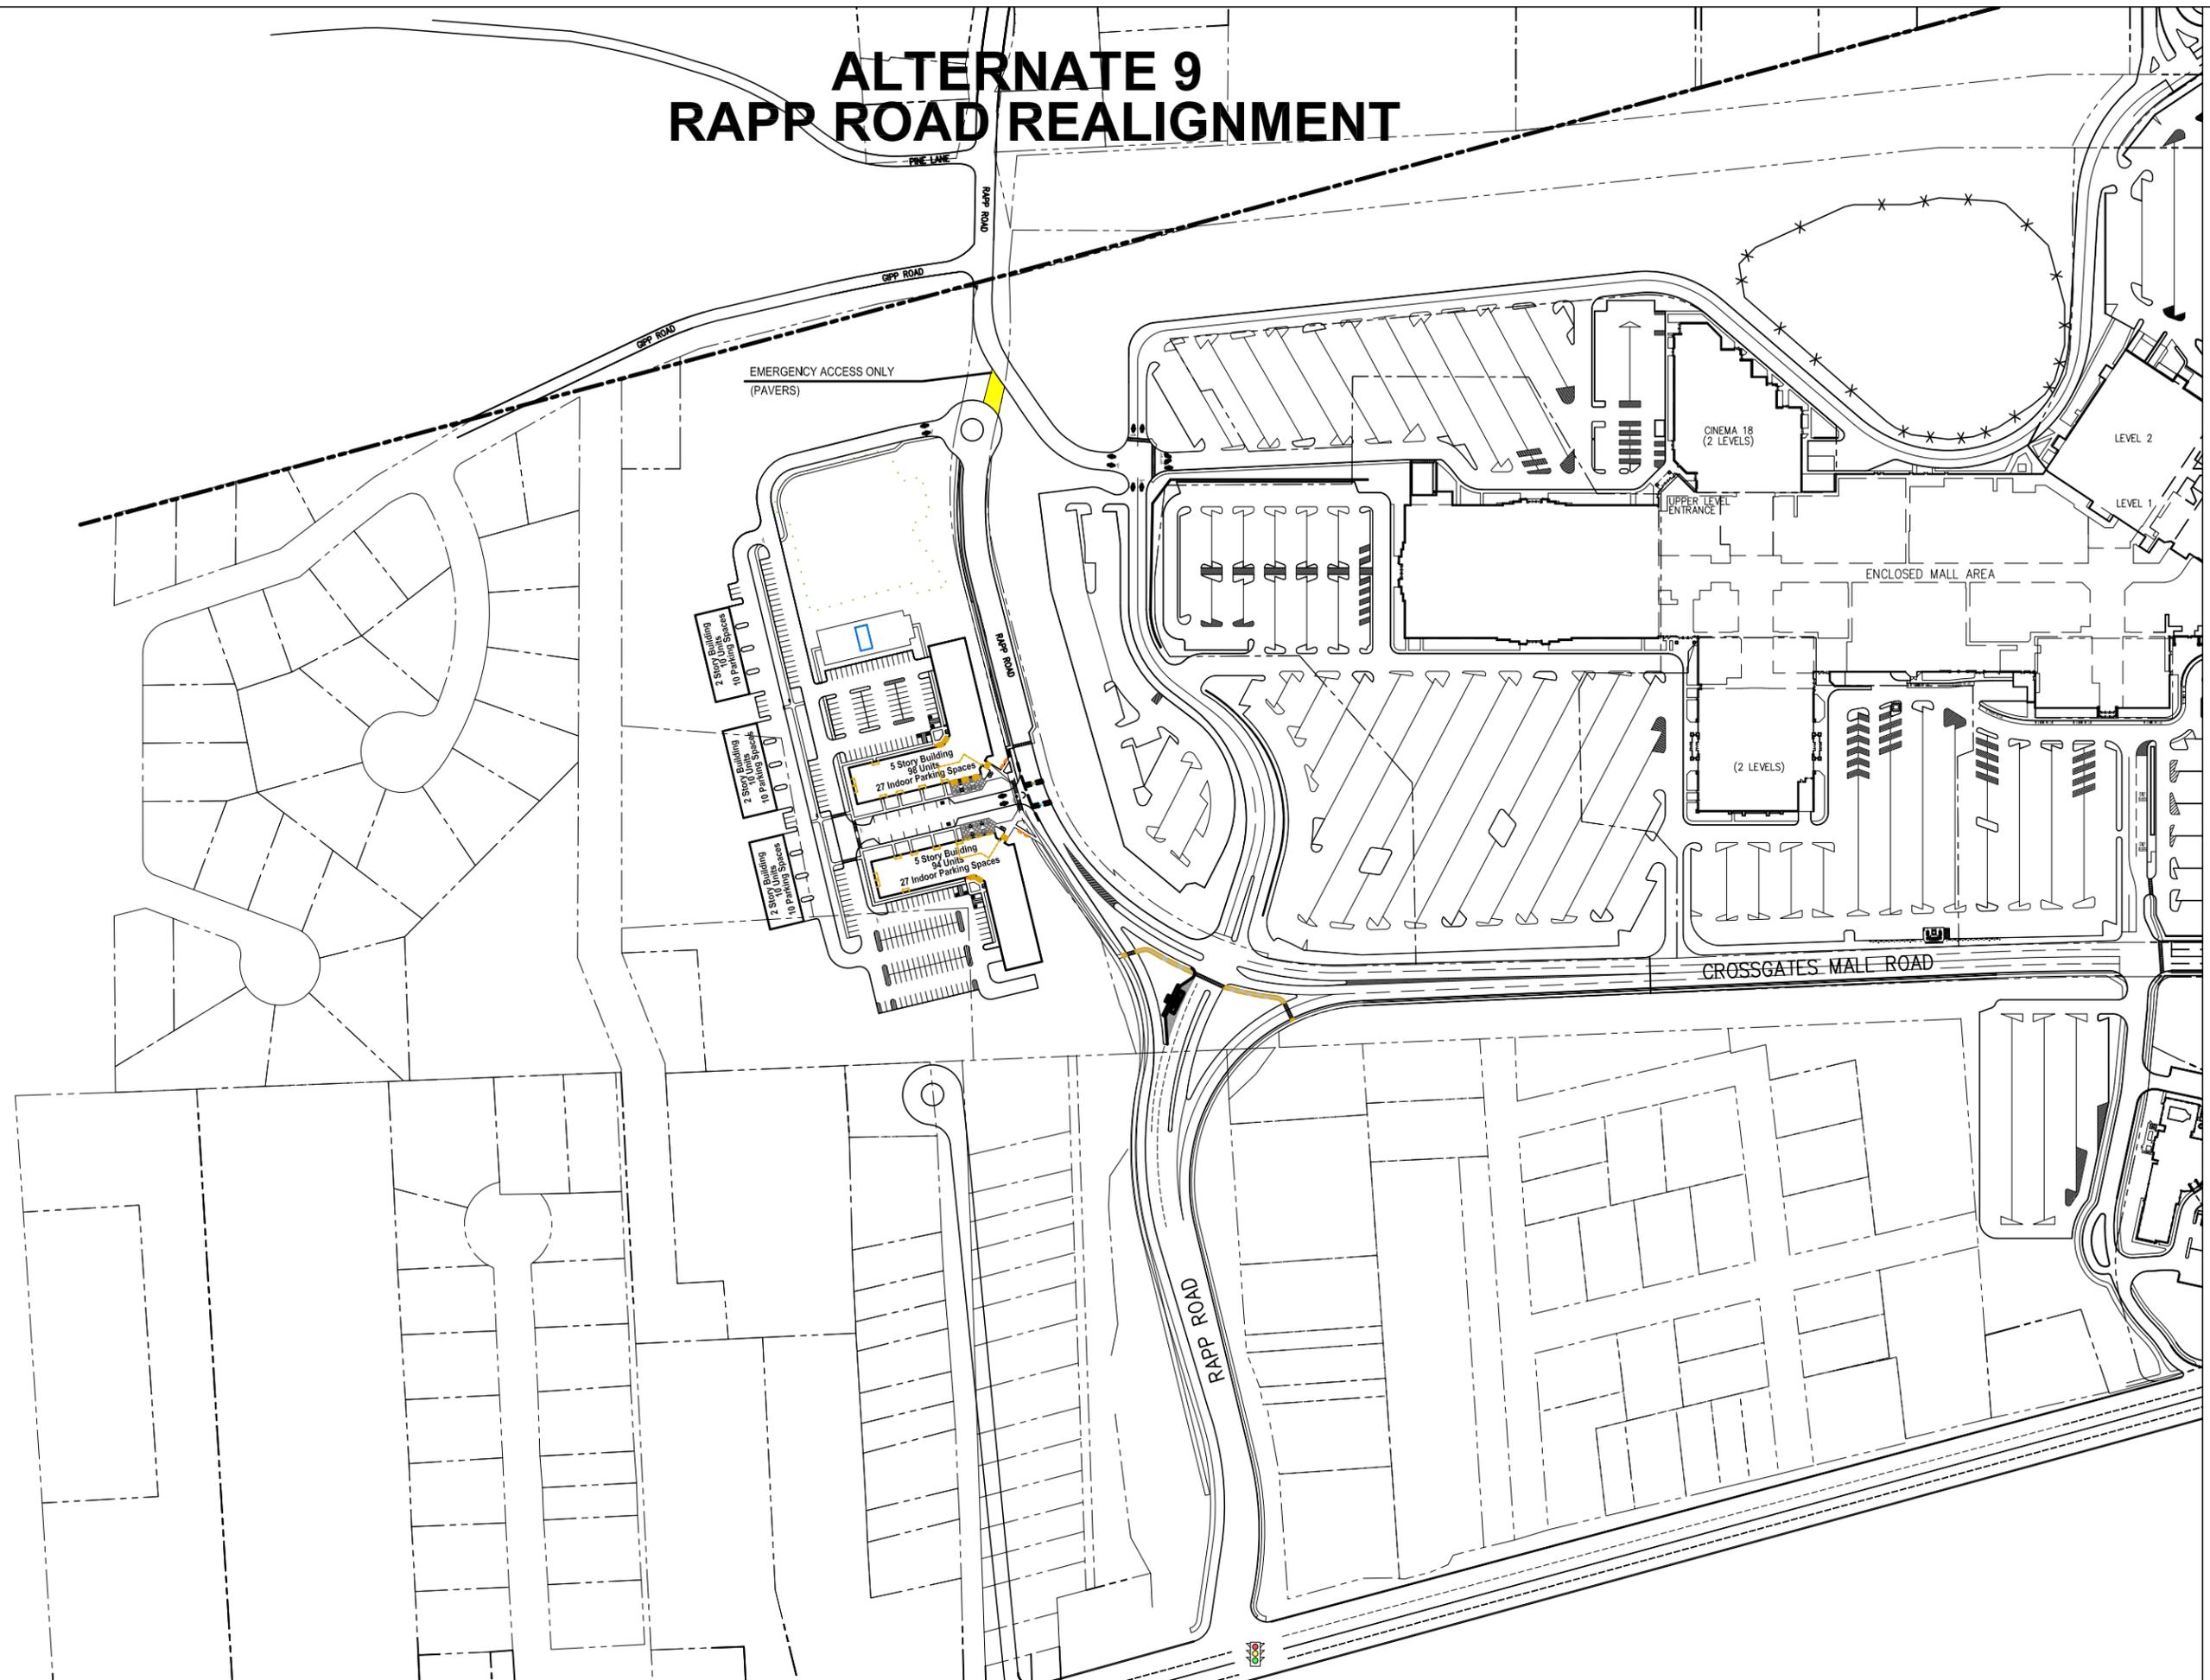


LOCATION:  
**GUILDERLAND, NY**

DRAWING:  
**SITE PLAN**

DATE:  
**11-Feb-20**

SCALE:  
**N.T.S.**

# S1

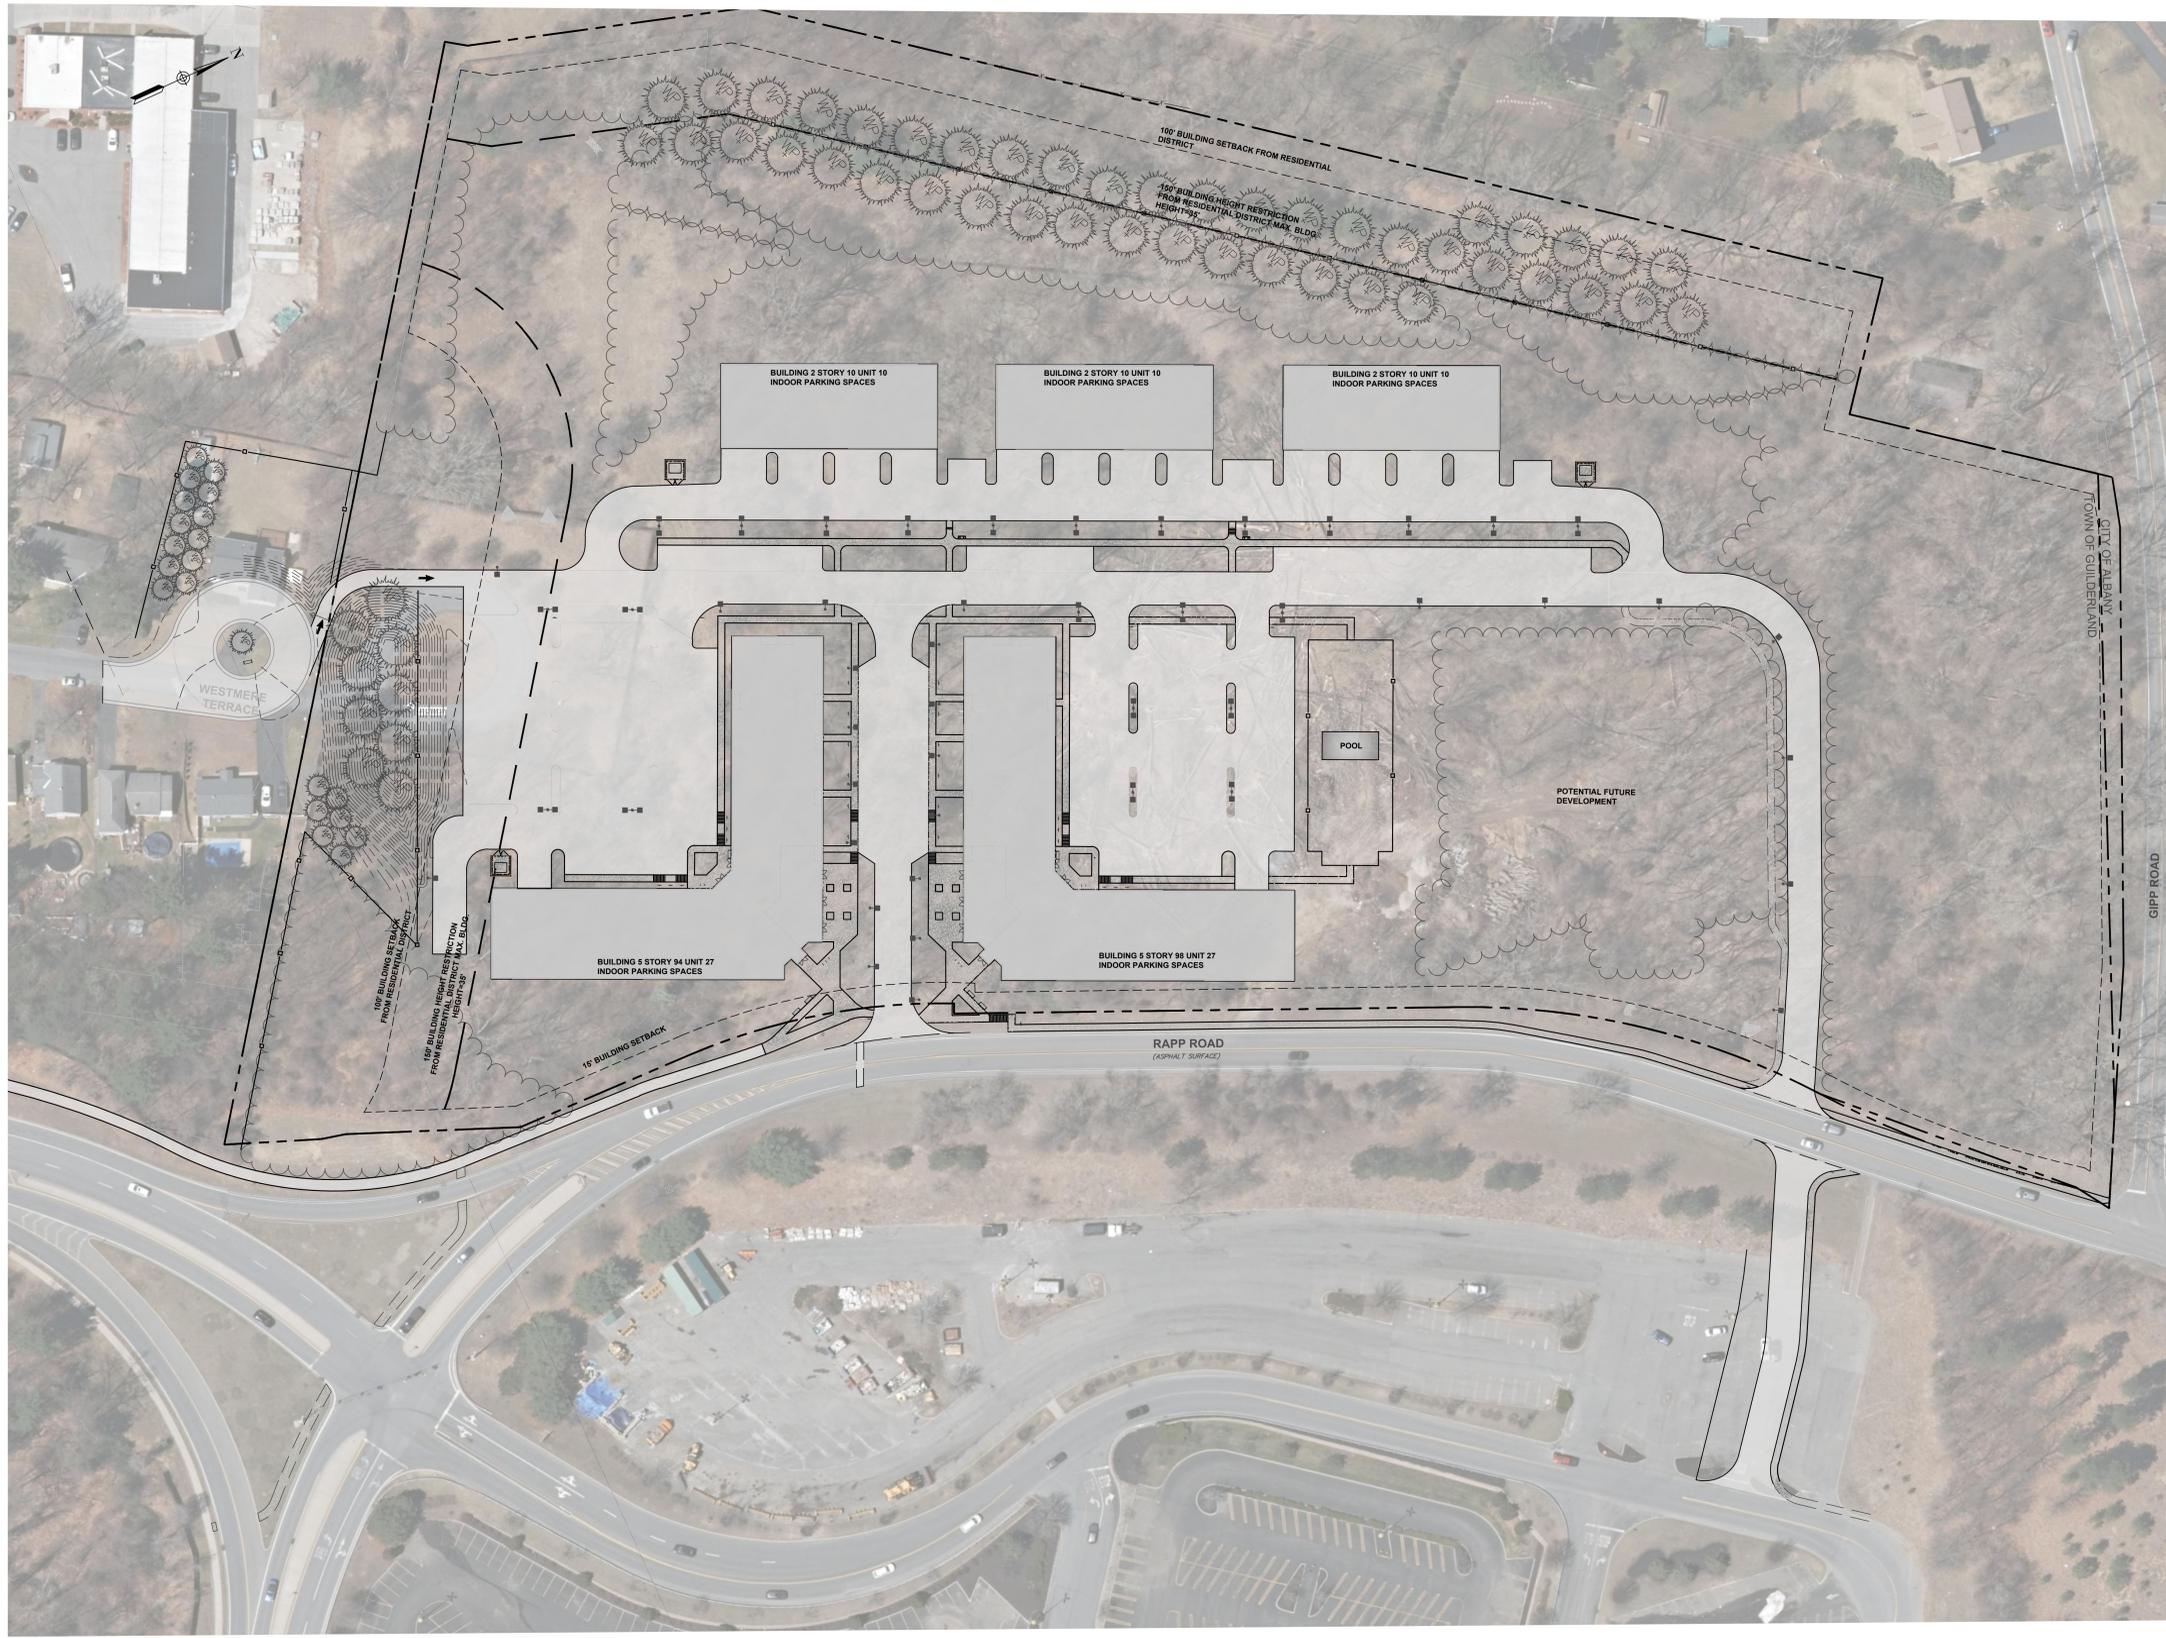

**SITE LEGEND:**

	PROPERTY LINE
	SETBACK LINE
	150' BUILDING HEIGHT RESTRICTION LINE
	PROPOSED/RELOCATED STOCKADE FENCE
	BUILDING
	PAYEMENT
	CONCRETE SIDEWALK
	PARKING COUNT

FOR DEIS FIGURE - NOT FOR CONSTRUCTION

ALL RIGHTS RESERVED. COPY OR REPRODUCTION OF THIS DRAWING OR DOCUMENT, OR ANY PORTION THEREOF, WITHOUT THE EXPRESS WRITTEN PERMISSION OF CHAZEN ENGINEERING, LAND SURVEYING & LANDSCAPE ARCHITECTURE CO., D.P.C. IS PROHIBITED. THIS DRAWING OR DOCUMENT IS NOT INTENDED OR REPRESENTED TO BE SUITABLE FOR ANY PURPOSE OTHER THAN THAT FOR WHICH IT WAS INTENDED. ANY MODIFICATION OF THIS DRAWING OR DOCUMENT, OR ANY USE FOR ANY PROJECT, APPLICATION OR SITUATION OTHER THAN THAT FOR WHICH IT WAS INTENDED, WILL BE AT USER'S SOLE RISK AND WITHOUT LIABILITY TO CHAZEN ENGINEERING, LAND SURVEYING & LANDSCAPE ARCHITECTURE CO., D.P.C.

IT IS A VIOLATION OF NEW YORK STATE EDUCATION LAW FOR ANY PERSON TO ALTER THIS DRAWING OR DOCUMENT IN ANY MANNER, UNLESS HE OR SHE IS ACTING UNDER THE DIRECTION OF A LICENSED DESIGN PROFESSIONAL, PROFESSIONAL ENGINEER, LAND SURVEYOR, ARCHITECT OR LANDSCAPE ARCHITECT. IF THIS DRAWING OR DOCUMENT IS ALTERED, THE ALTERING DESIGN PROFESSIONAL SHALL AFFIX TO THE DRAWING OR DOCUMENT HIS OR HER SEAL, THE NOTATION ALTERED BY FOLLOWED BY HIS OR HER SIGNATURE, THE DATE OF SUCH ALTERATION, AND A SPECIFIC DESCRIPTION OF THE ALTERATION.

**CHAZEN ENGINEERING, LAND SURVEYING & LANDSCAPE ARCHITECTURE, CO., D.P.C.**

*The Chazen COMPANIES*

Providing to our Clients/Customers:  
 Civil Engineers  
 Land Surveyors  
 Planners  
 Landscape Architects  
 Environmental & Safety Professionals  
 Transportation Planners & Engineers

**Office Locations:**

- Hudson Valley Office:  
21 Fox Street  
Poughkeepsie, New York 12601  
Phone: (845) 454-3980
- North Country Office:  
20 Elm Street (Suite 110)  
Genee Falls, New York 12601  
Phone: (518) 812-0513
- Capital District Office:  
547 River Street  
Troy, New York 12180  
Phone: (518) 273-0055
- Westchester NY Office:  
1 North Broadway, Suite 803  
White Plains, New York 10601  
Phone: (914) 997-8510
- Nashville Tennessee Office:  
2416 21st Ave S. (Suite 103)  
Nashville, Tennessee 37212  
Phone: (615) 380-1359
- Chattanooga Tennessee Office:  
1426 Wiloma Street (Suite 12)  
Chattanooga, Tennessee 37408  
Phone: (423) 241-6575

rev.	date	description


**RAPP ROAD RESIDENTIAL / WESTERN AVENUE MIXED USE REDEVELOPMENT PROJECTS**

**SITE 1  
CUL-DE-SAC ALTERNATE ROUTE 1**

TOWN OF GUILDERLAND, ALBANY COUNTY, NEW YORK

designed	checked
SM	RK
01/21/20	1" = 50'
project no.	317AI.00
sheet no.	<b>ALT.1</b>



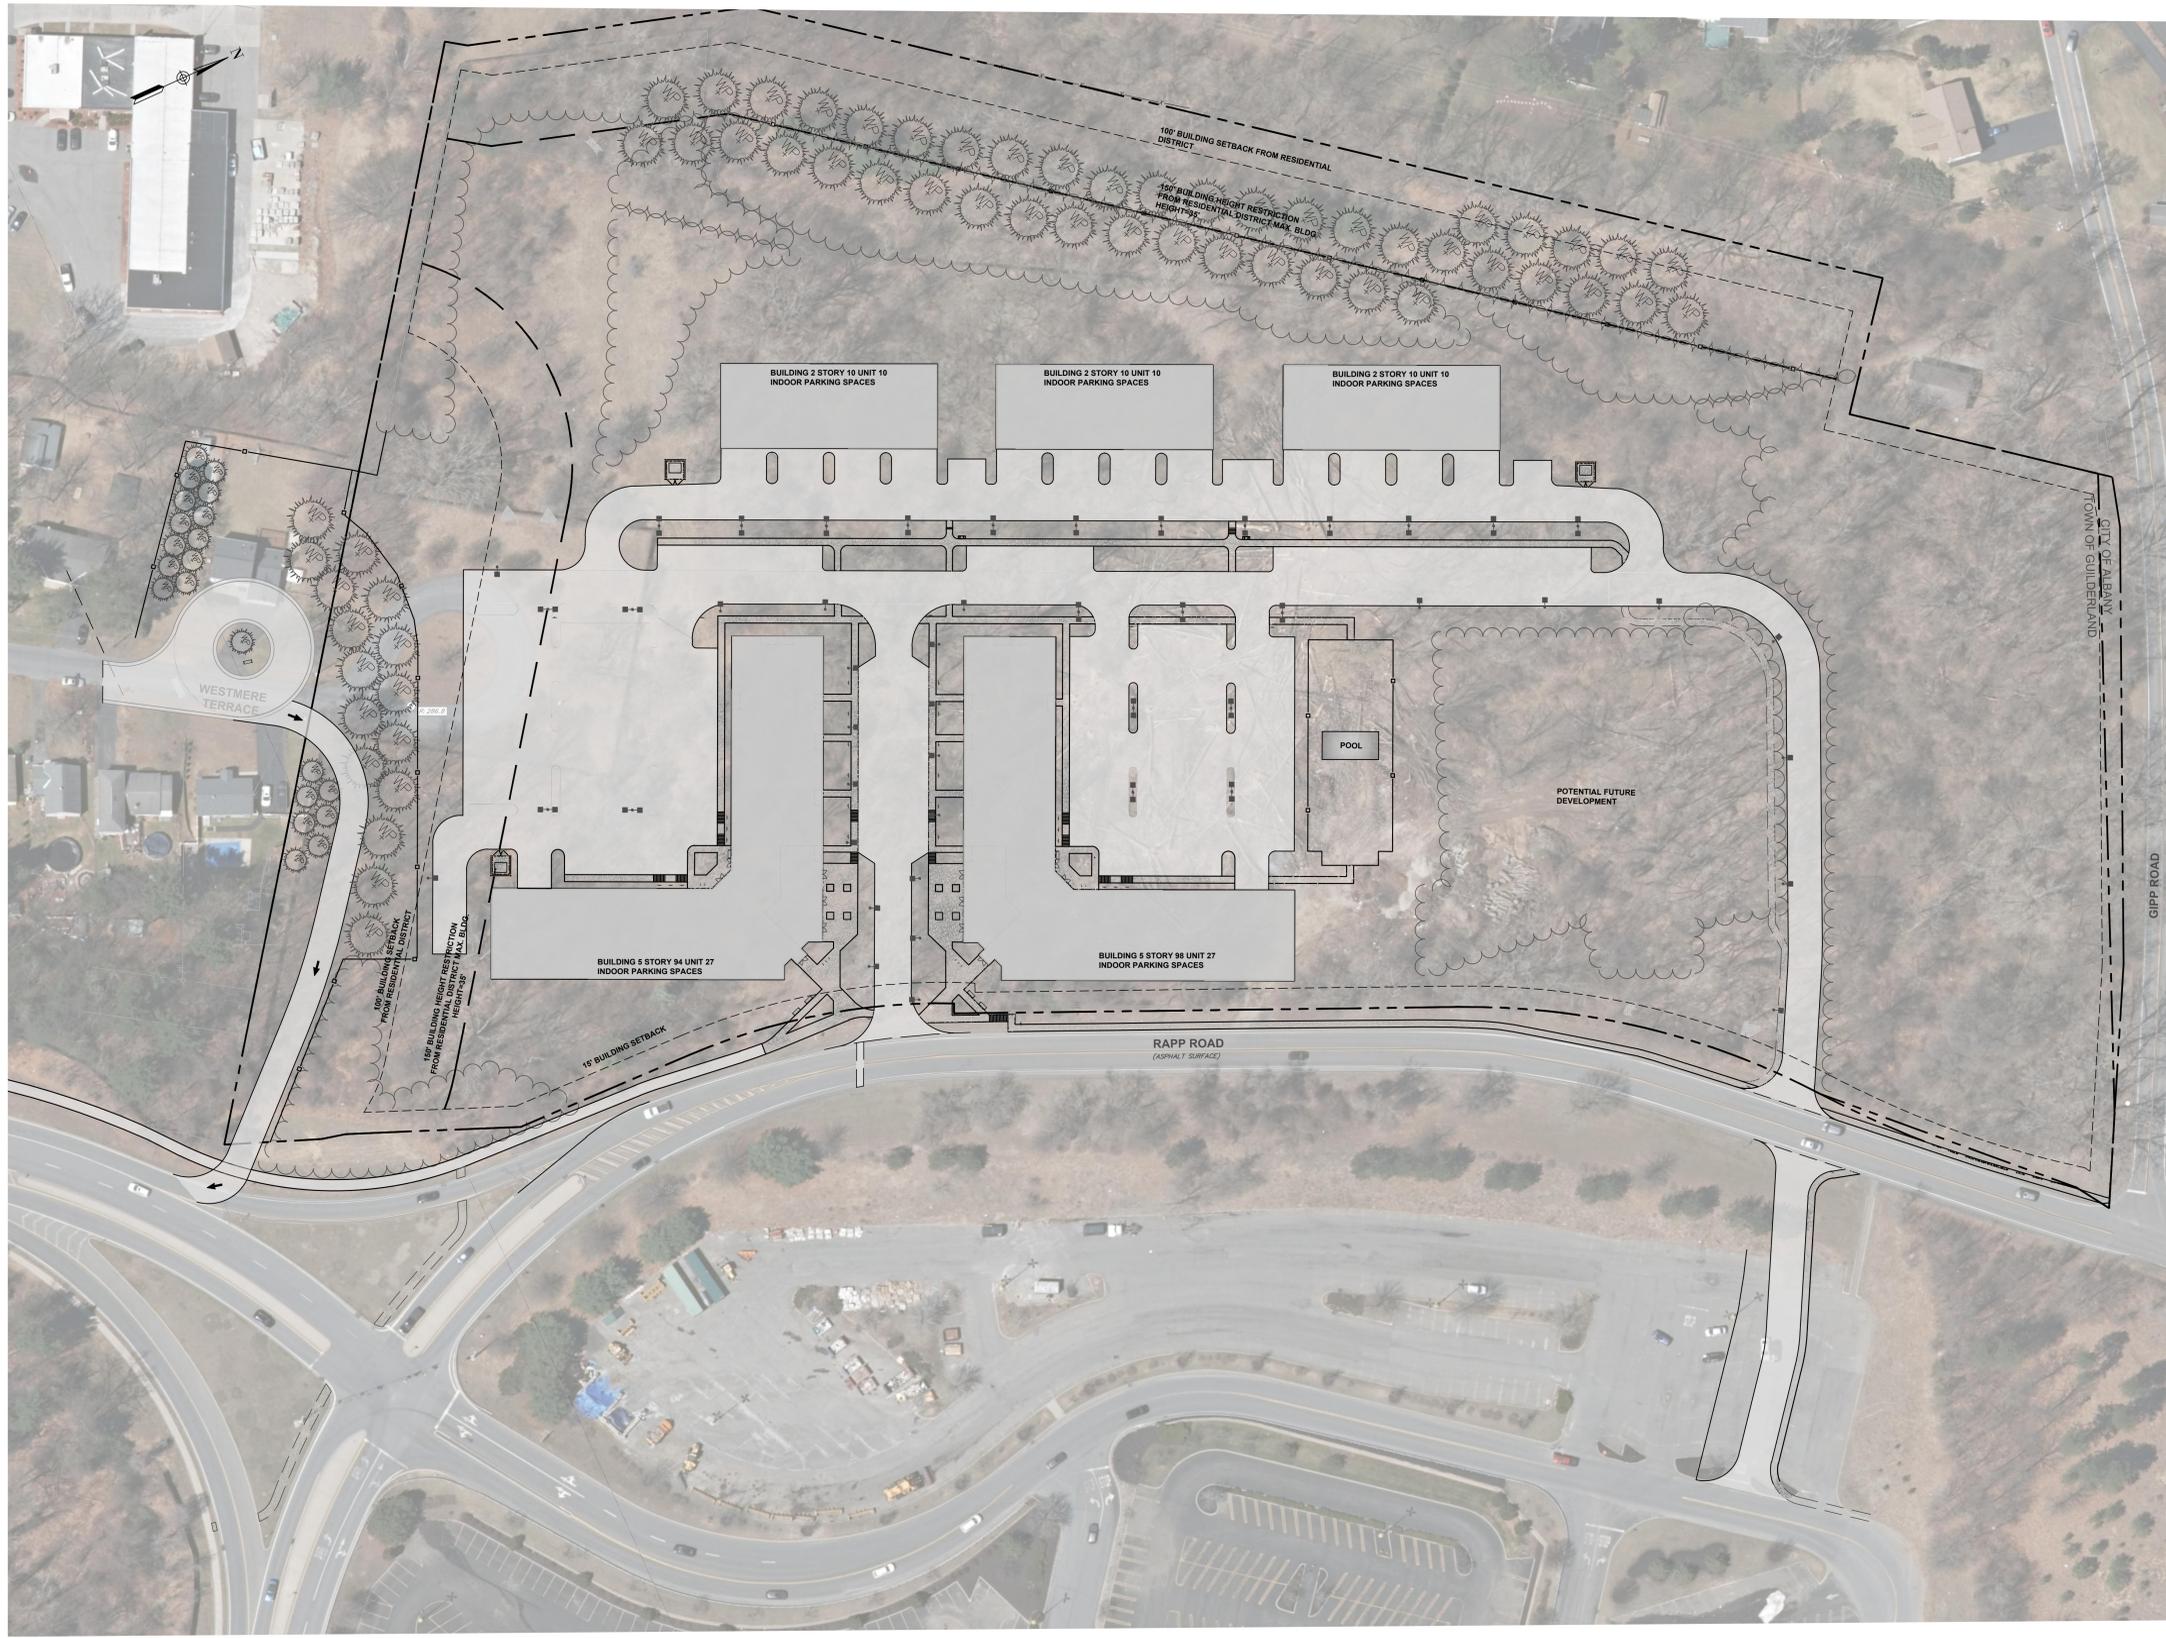

**SITE LEGEND:**

	PROPERTY LINE
	SETBACK LINE
	150' BUILDING HEIGHT RESTRICTION LINE
	PROPOSED/RELOCATED STOCKADE FENCE
	BUILDING
	PAYEMENT
	CONCRETE SIDEWALK
	PARKING COUNT

FOR DEIS FIGURE - NOT FOR CONSTRUCTION

ALL RIGHTS RESERVED. COPY OR REPRODUCTION OF THIS DRAWING OR DOCUMENT, OR ANY PORTION THEREOF, WITHOUT THE EXPRESS WRITTEN PERMISSION OF CHAZEN ENGINEERING, LAND SURVEYING & LANDSCAPE ARCHITECTURE CO., D.P.C. IS PROHIBITED. THE DRAWING OR DOCUMENT IS NOT INTENDED OR REPRESENTED TO BE SUITABLE FOR CONSTRUCTION. THE DRAWING OR DOCUMENT IS NOT INTENDED OR REPRESENTED TO BE SUITABLE FOR MODIFICATION OF THIS DRAWING OR DOCUMENT, OR ANY USE FOR ANY PROJECT, APPLICATION OR SITUATION OTHER THAN THAT FOR WHICH IT WAS INTENDED. THE USER'S SOLE RISK AND WITHOUT LIABILITY TO CHAZEN ENGINEERING, LAND SURVEYING & LANDSCAPE ARCHITECTURE CO., D.P.C.

IT IS A VIOLATION OF NEW YORK STATE EDUCATION LAW FOR ANY PERSON TO ALTER THIS DRAWING OR DOCUMENT IN ANY WAY, UNLESS HE OR SHE IS ACTING UNDER THE DIRECTION OF A LICENSED DESIGN PROFESSIONAL, PROFESSIONAL ENGINEER, LAND SURVEYOR, ARCHITECT OR LANDSCAPE ARCHITECT. IF THIS DRAWING OR DOCUMENT IS ALTERED, THE ALTERING DESIGN PROFESSIONAL SHALL AFFIX TO THE DRAWING OR DOCUMENT HIS OR HER SEAL, THE NOTATION ALTERED BY FOLLOWED BY HIS OR HER SIGNATURE, THE DATE OF SUCH ALTERATION, AND A SPECIFIC DESCRIPTION OF THE ALTERATION.

**CHAZEN ENGINEERING, LAND SURVEYING & LANDSCAPE ARCHITECTURE, CO., D.P.C.**

*The Chazen COMPANIES*

Providing to our Clients: Engineers, Land Surveyors, Planners, Landscape Architects, Environmental & Safety Professionals, Transportation Planners & Engineers

**Office Locations:**

- Hudson Valley Office: 21 Fox Street, Poughkeepsie, New York 12601, Phone: (845) 454-3980
- North Country Office: 20 Elm Street (Suite 110), Glens Falls, New York 12061, Phone: (518) 812-0513
- Capital District Office: 547 River Street, Troy, New York 12180, Phone: (518) 273-0055
- Westchester NY Office: 1 North Broadway, Suite 803, White Plains, New York 10601, Phone: (914) 997-8510
- Nashville Tennessee Office: 2416 21st Ave S. (Suite 103), Nashville, Tennessee 37212, Phone: (615) 380-1359
- Chattanooga Tennessee Office: 1426 Wiloma Street (Suite 12), Chattanooga, Tennessee 37408, Phone: (423) 241-6575

rev.	date	description

**RAPP ROAD RESIDENTIAL / WESTERN AVENUE MIXED USE REDEVELOPMENT PROJECTS**

**SITE 1**

**CUL-DE-SAC ALTERNATE ROUTE 2**

TOWN OF GUILDERLAND, ALBANY COUNTY, NEW YORK

designed	checked
SM	RK
01/21/20	1" = 50'
project no.	317A1.00
sheet no.	<b>ALT.2</b>