



1. ENGINEERED ARCHITECTURAL PANEL
 Manufacturer: MBS
 Profile: Mega Rib - Horizontal
 Color: "MISTIQUE PLUS"



2. ENGINEERED ARCHITECTURAL PANEL
 Manufacturer: MBS
 Profile: BUTLERIB II - Vertical
 Color: "BIRCH WHITE"




7. STEEL CHANNEL
 Manufacturer: MBS
 Color: "SW 7040"



6. STEM WALL - CAST-IN-PLACE



3. ENGINEERED ARCHITECTURAL PANEL
 Manufacturer: MBS
 Profile: U-PANEL - Vertical
 Color: "TAUPE LIGHT"

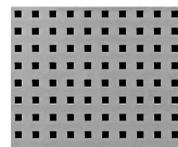

4. WALL - PERFORATED PANEL
 27% OPEN AREA
 Finish: Pre-finished Aluminum



5. LED SIGN LIGHTING
 Manufacturer: TECHLIGHT
 Color: "BRONZE"



8. COPING
 Manufacturer: MBS
 Color: "MEDIUM BRONZE"










APPROVED BY:


PRESIDENT	DATE
EXECUTIVE VP	DATE
SENIOR VP	DATE
REGIONAL VP	DATE

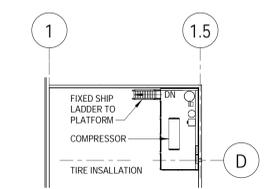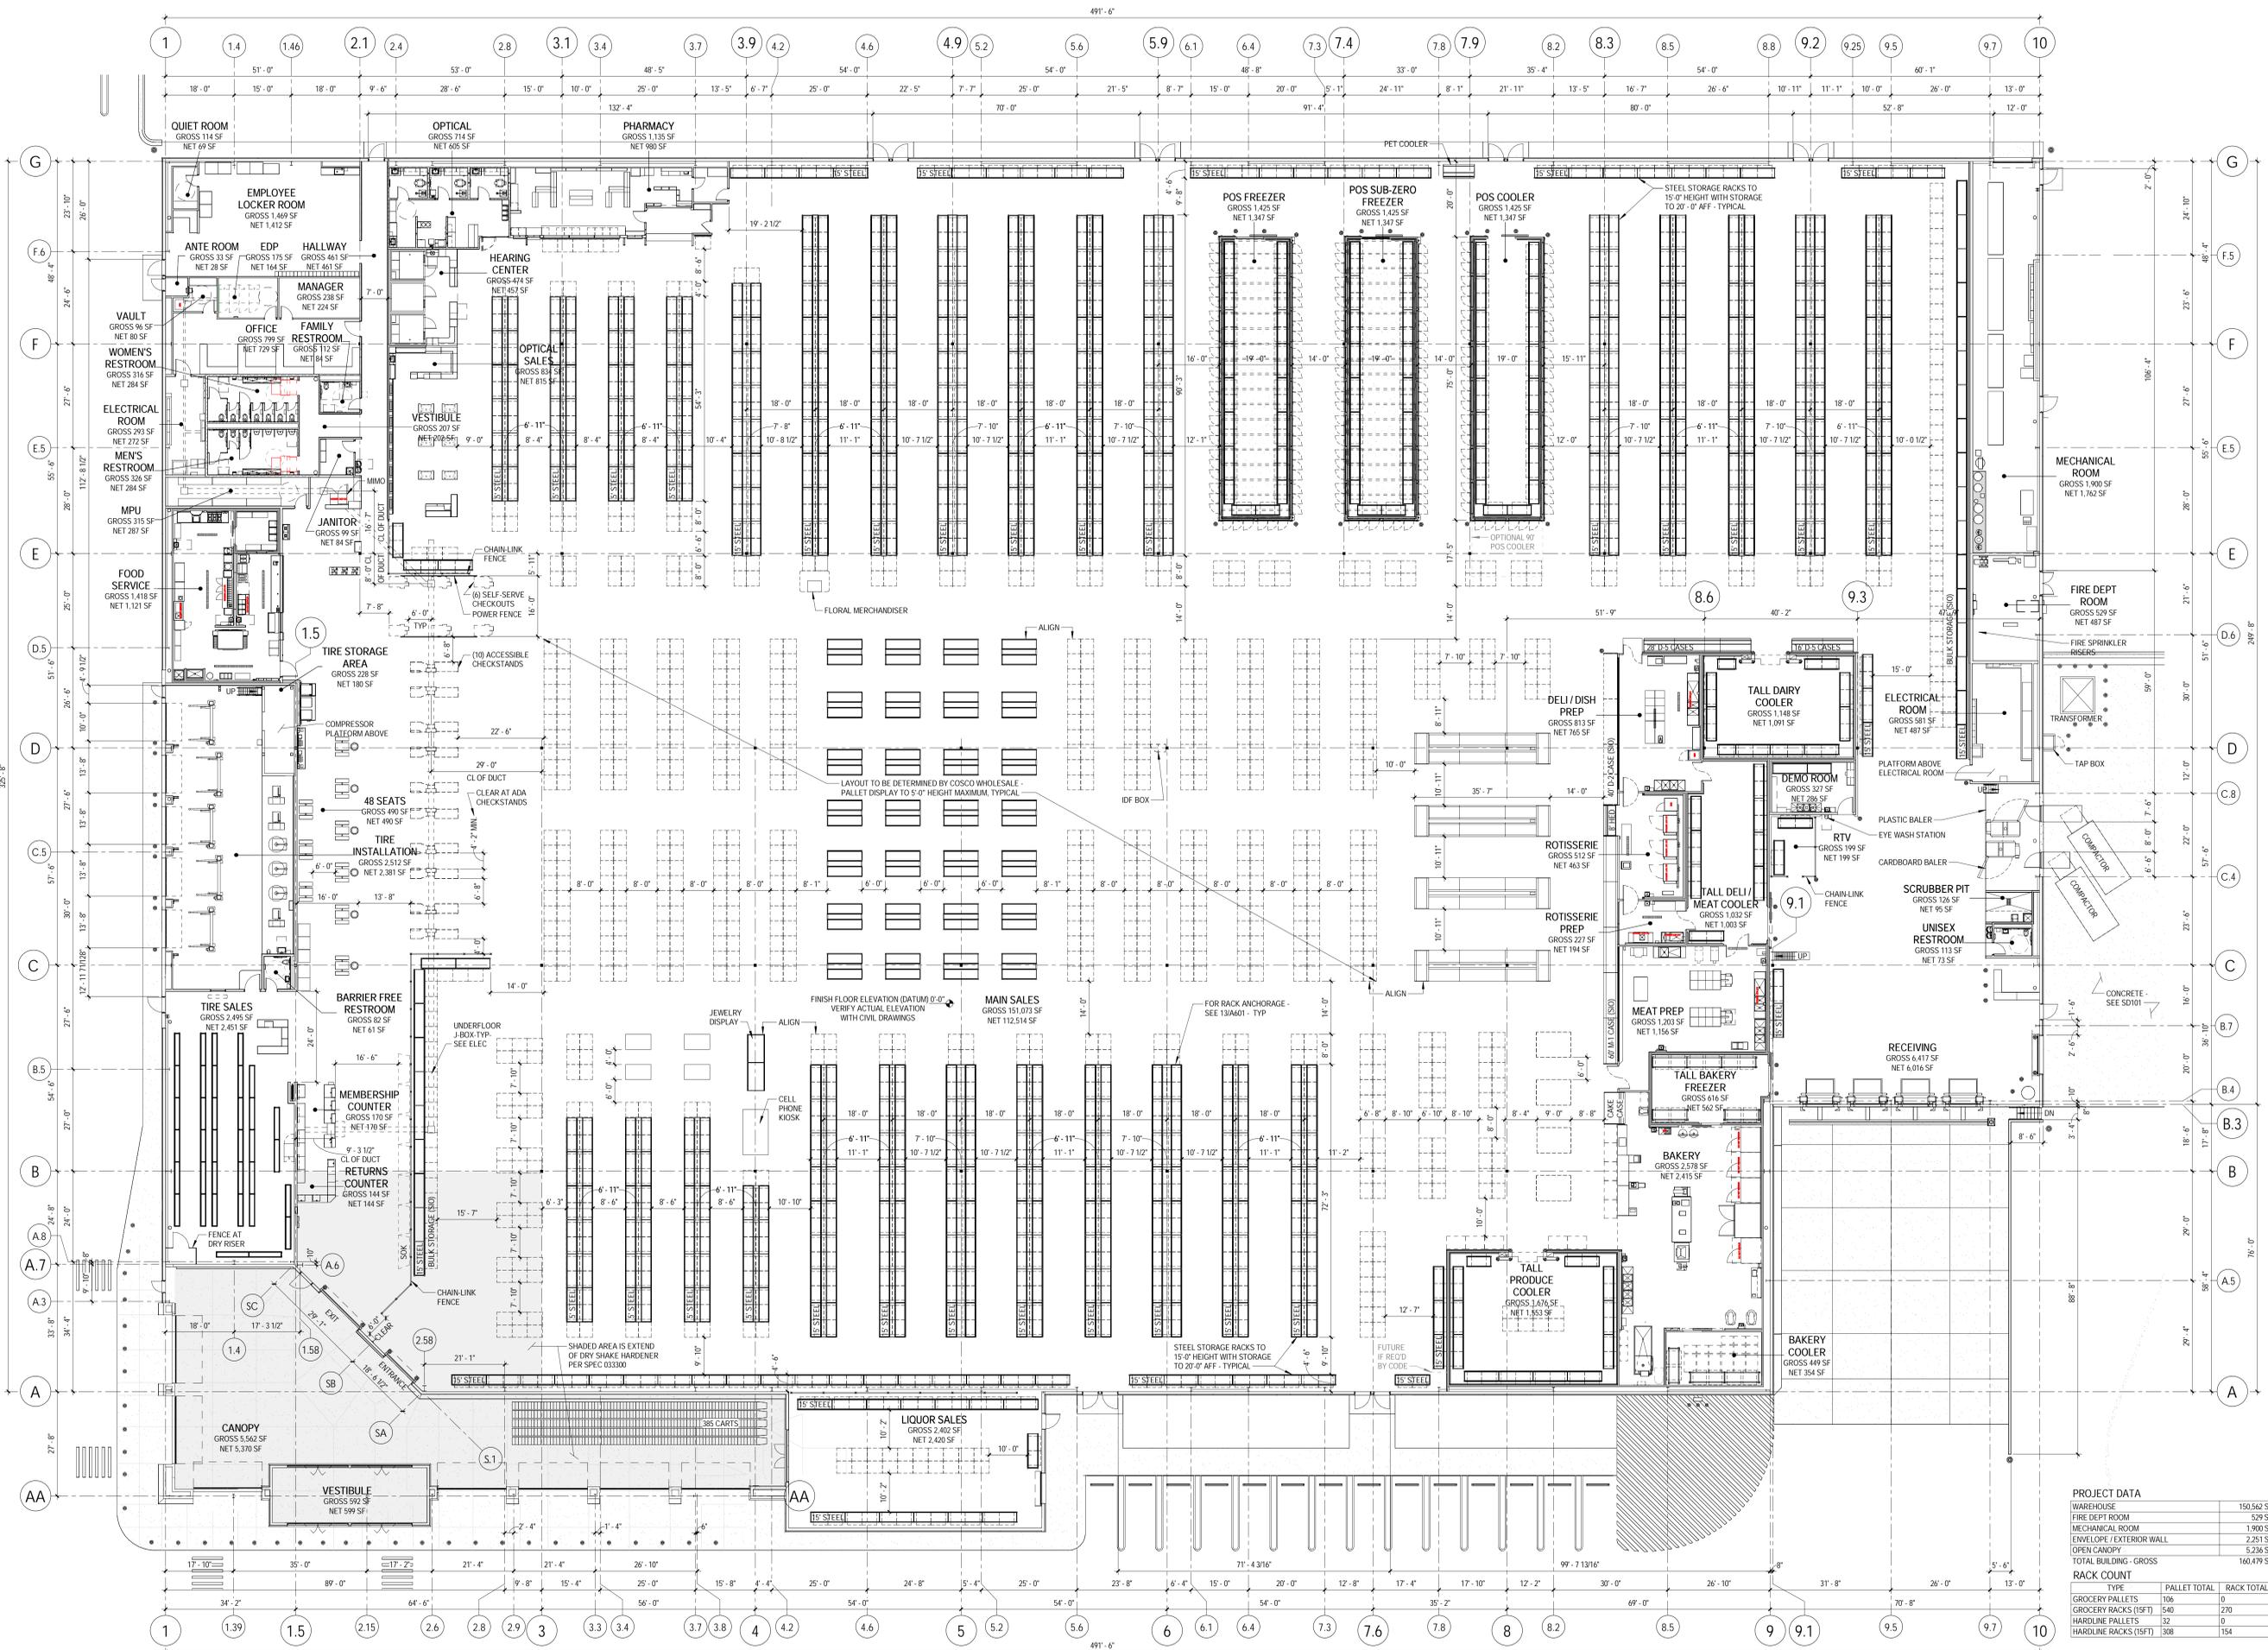

COMPRESSOR PLATFORM

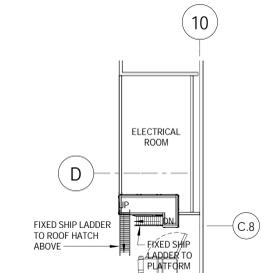

PLATFORM ABOVE ELECTRICAL ROOM

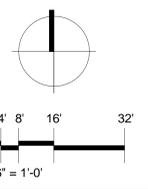

GUILDERLAND, NY 148K

8444 Westpark Dr, Ste 120
McLean, VA 22102
703 564 8484
MG2.com



15-5147-01
MARCH 7, 2023

US (A-G) FLOOR PLAN

DD21-01

PROJECT DATA

WAREHOUSE	150,562 SF
FIRE DEPT ROOM	529 SF
MECHANICAL ROOM	1,900 SF
EXTERIOR WALL	2,251 SF
OPEN CANOPY	5,236 SF
TOTAL BUILDING - GROSS	160,479 SF

RACK COUNT

TYPE	PALLET TOTAL	RACK TOTAL
GROCERY PALLETS	106	0
GROCERY RACKS (15FT)	540	270
HARDWARE PALLETS	12	0
HARDWARE RACKS (15FT)	308	154


COSTCO WHOLESALE

US (A-G) FLOOR PLAN

GUILDERLAND, NY


MARCH 7, 2023

© MG2, Inc. All rights reserved. No part of this document may be reproduced in any form or by any means without permission in writing from MG2.

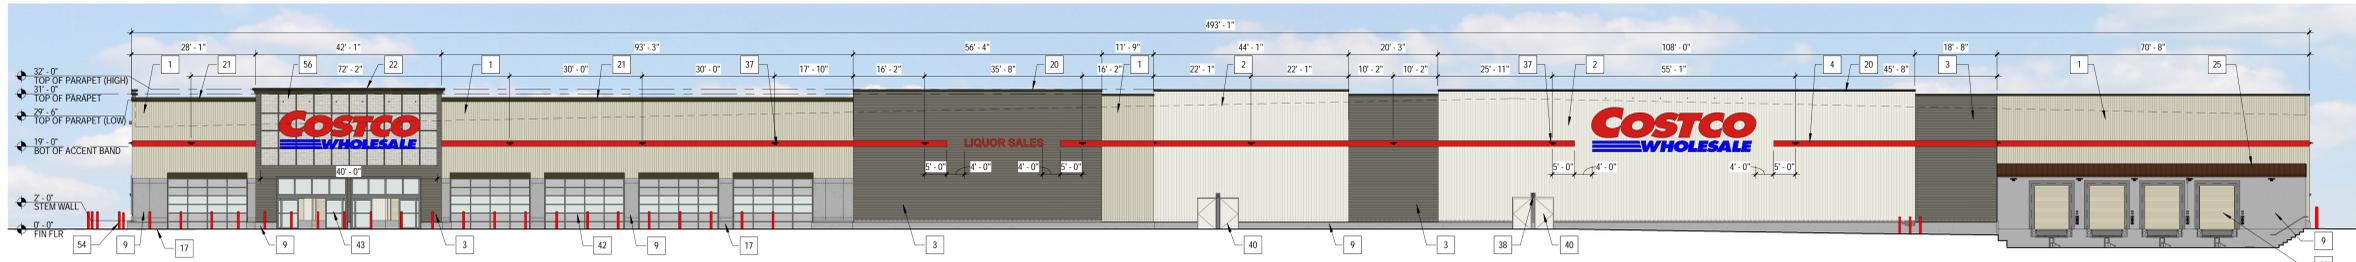


1 SOUTH ELEVATION

SCALE: 1/16" = 1'-0"

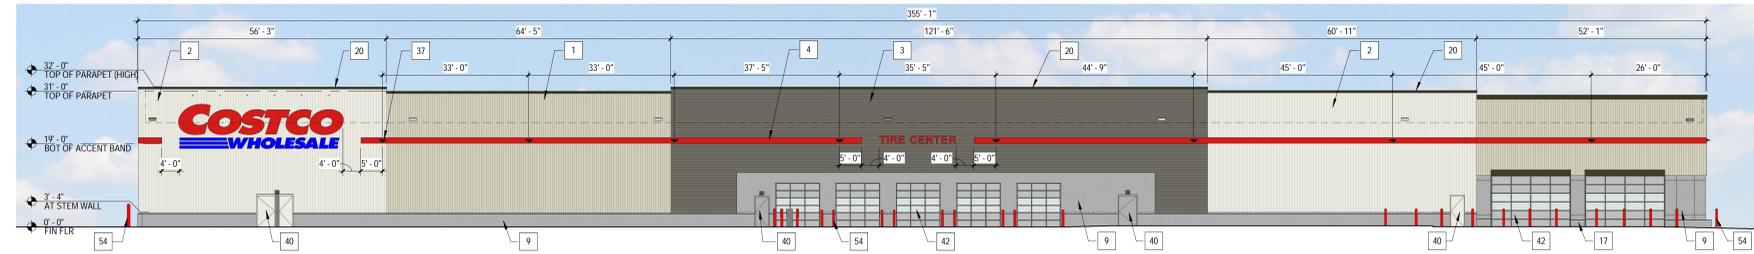


2 WEST ELEVATION

SCALE: 1/16" = 1'-0"

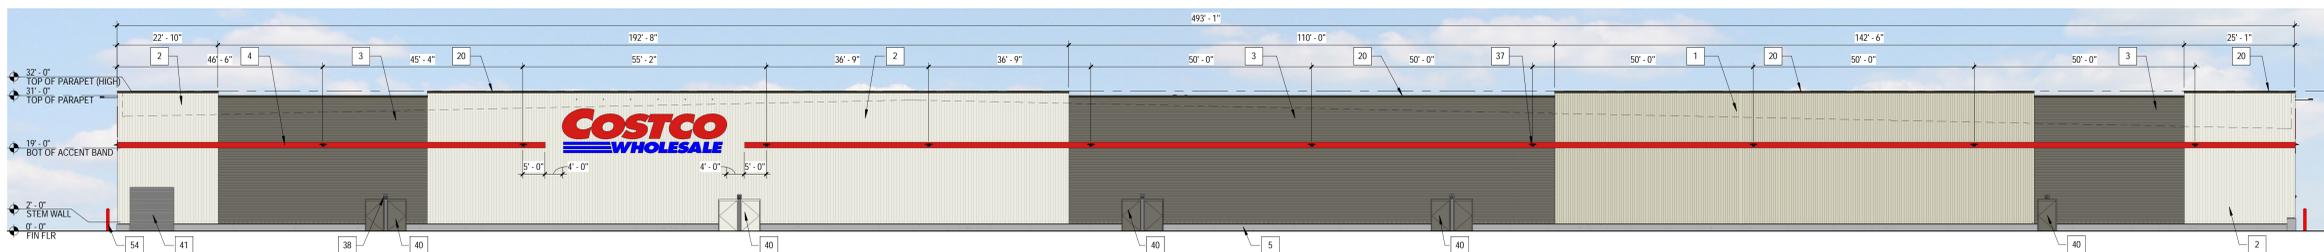


3 NORTH ELEVATION

SCALE: 1/16" = 1'-0"

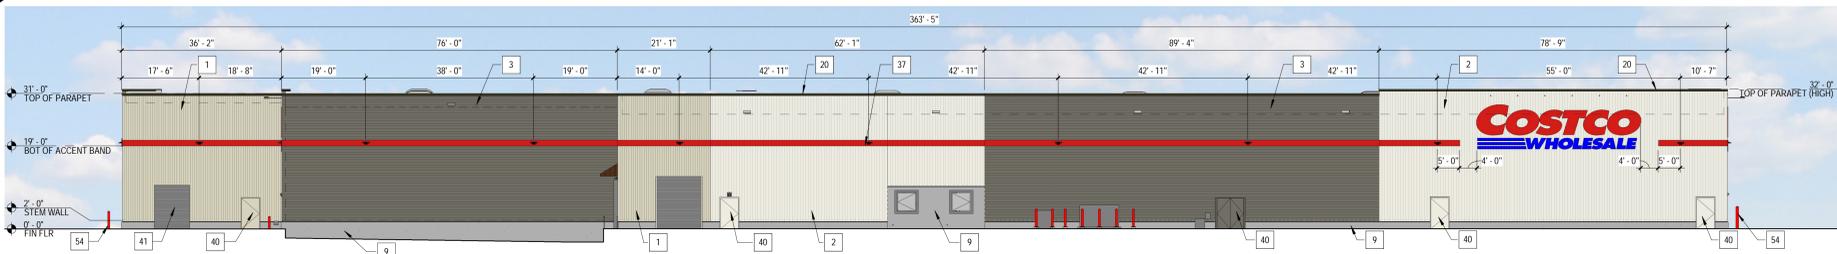


4 EAST ELEVATION

SCALE: 1/16" = 1'-0"

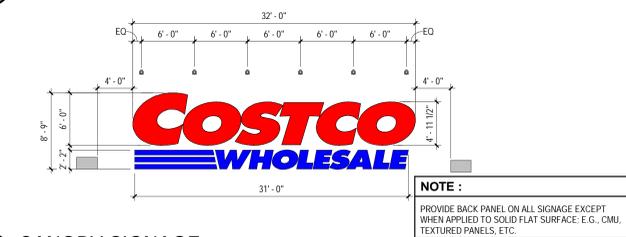

5 CANOPY SIGNAGE

SCALE: 1/8" = 1'-0"

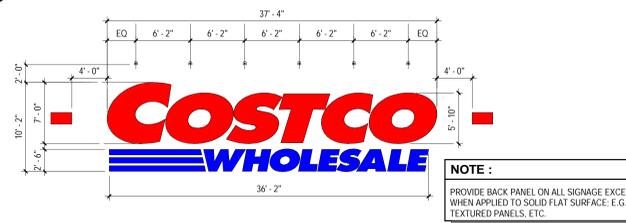


7 BUILDING SIGNAGE

SCALE: 1/8" = 1'-0"




6 LOCATION SIGNAGE

SCALE: 1/8" = 1'-0"

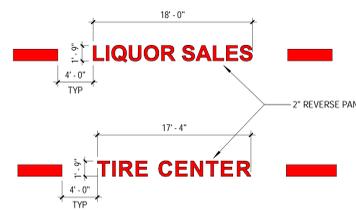

SIGNAGE AREA TABULATION (WALL SIGNS)				
QTY	SIGN	SIZE	AREA (SF) EA	TOTAL SF
4	COSTCO WHOLESALE	7'-0" x 11'-0"	380 SF	1520
1	COSTCO WHOLESALE	4'-0" x 11'-0"	280 SF	280
1	LIQUOR SALES	18'-0" x 1'-9"	32 SF	32
1	TIRE CENTER	17'-4" x 1'-9"	31 SF	31
TOTAL SIGNAGE AREA				1863

EXTERIOR FINISH SCHEDULE																	
#	ITEM	MATERIAL	FINISH	COLOR	MFR/NOTES	#	ITEM	MATERIAL	FINISH	COLOR	MFR/NOTES	#	ITEM	MATERIAL	FINISH	COLOR	MFR/NOTES
1	WALL PANEL - U-PANEL	ENGINEERED ARCH PANEL	KYNAR 500	TAUPE LIGHT	1	20	COPING 1x6	SHEET METAL	KYNAR 500	MEDIUM BRONZE	1	40	DOOR AND FRAME	STEEL	PAINT	MATCH WALL COLOR	2, 4
2	WALL PANEL - BUTLER RIB II	ENGINEERED ARCH PANEL	KYNAR 500	BIRCH WHITE	1	21	COPING 1x6	SHEET METAL	PRE-FINISHED	MEDIUM BRONZE	1	41	ROLLING SERVICE DOOR	STEEL	PRE-FINISHED	GRAY	2
3	WALL PANEL - MEGA RIB	ENGINEERED ARCH PANEL	KYNAR 500	MISTIQUE PLUS	1	22	CANOPY CORNICE	SHEET METAL	KYNAR 500	MEDIUM BRONZE	1	42	GLAZED SECTIONAL DOOR	ALUMINUM	PRE-FINISHED	BRONZE	1
4	ACCENT BAND	METAL	PRE-FINISHED	SAFETY RED	1	25	STANDING SEAM	METAL	KYNAR 500	GALVALUME	1	43	AUTO-SLIDING DOOR	ALUMINUM	PRE-FINISHED	BRONZE	1
9	STEM WALL	CAST-IN-PLACE	WATER REPELLENT	NATURAL		36	CANOPY SIGN LIGHTING FIXTURE	METAL	PRE-FINISHED	TECHLIGHT BRONZE		51	ACCENT CHANNEL	STEEL	PAINT	ISW7040	1, 4
17	COLUMN PLINTH PLINTH/BENCH	CAST-IN-PLACE	SACK FINISH	NATURAL		37	WALL PACK FIXTURE	METAL	PRE-FINISHED			54	BOLLARD	STEEL PIPE CONCRETE FILL	PLASTIC SLEEVE	RED	2

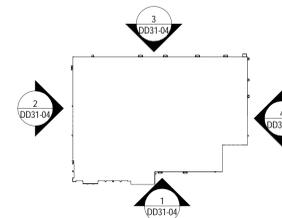

COSTCO WHOLESALE
GUILDERLAND, NY
148K

8444 Westpark Dr, Ste 120
McLean, VA 22102
703 564 8484
MG2.com



15-5147-01
MARCH 7, 2023

BUILDING
ELEVATIONS

DD31-04

COSTCO WHOLESALE

GUILDERLAND, NY

BUILDING ELEVATIONS

MARCH 7, 2023

© MG2, Inc. All rights reserved. No part of this document may be reproduced in any form or by any means without permission in writing from MG2.




1 CANOPY AND DISPENSER ISLANDS

SCALE: 1/4" = 1'-0"




2 CANOPY AND DISPENSER ISLANDS

SCALE: 1/4" = 1'-0"

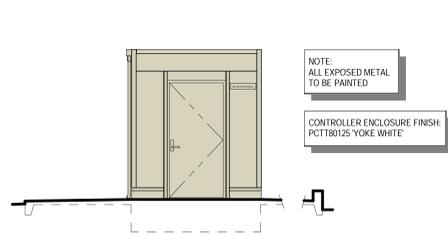


4 STORAGE ENTRY

SCALE: 1/4" = 1'-0"

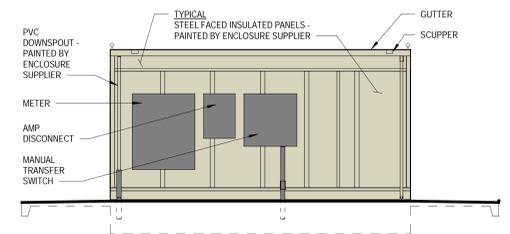


5 SIDE FACING AWAY FROM CANOPY

SCALE: 1/4" = 1'-0"

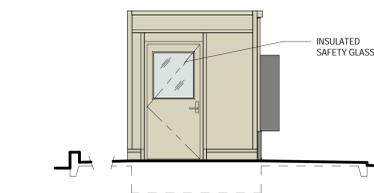

6 ELECTRICAL ENTRY

SCALE: 1/4" = 1'-0"

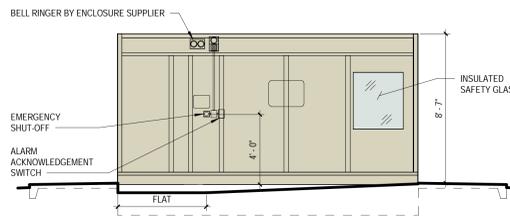

7 SIDE FACING CANOPY

SCALE: 1/4" = 1'-0"




3 CANOPY SIGNAGE

SCALE: 1/2" = 1'-0" (SUPPLIED AND INSTALLED BY CANOPY SUPPLIER)

EXTERIOR FINISH SCHEDULE					
#	ITEM	MATERIAL	FINISH	COLOR	MANUFACTURER / NOTES
1	CANOPY FASCIA	METAL	KYNAR 500	YOKE WHITE PCTT80125	PPG BY MBS
2	CONTROLLER ENCLOSURE	METAL	POWDER COATED	YOKE WHITE PCTT80125	PPG
3	CANOPY ROOF	METAL	KYNAR 500	YELLOW GREY RAL 7034	PPG BY MBS
4	CANOPY COLUMN	METAL	POWDER COATED	MS19 SILVER ECT73106	PPG BY MBS

SIGNAGE AREA TABULATION (WALL SIGNS)				
QTY	SIGN	SIZE	AREA (SF) EA	TOTAL SF
1	COSTCO WHOLESALE (EAST FACADE)	2'-5 1/4" x 8'-6 5/8"	20.85 SF	20.85 SF
1	COSTCO WHOLESALE (WEST FACADE)	2'-5 1/4" x 8'-6 5/8"	20.85 SF	20.85 SF
1	COSTCO WHOLESALE (NORTH FACADE)	2'-5 1/4" x 8'-6 5/8"	20.85 SF	20.85 SF
1	COSTCO WHOLESALE (SOUTH FACADE)	2'-5 1/4" x 8'-6 5/8"	20.85 SF	20.85 SF
4	TOTAL SIGNAGE AREA			83.40 SF

KEYNOTES	
1	PRE-FINISHED METAL FASCIA PANEL. COLOR PCTT80125 'YOKE WHITE' - SUPPLIED AND INSTALLED BY CANOPY SUPPLIER UNDER SEPARATE CONTRACT
2	COLUMN - SUPPLIED AND INSTALLED BY CANOPY SUPPLIER UNDER SEPARATE CONTRACT
3	ACCESSIBLE MULTIPRODUCT DISPENSER
4	CONCRETE FILLED METAL FORMED GUARD AT ENDS OF ISLANDS - TOP OF GUARD AT 30" ABOVE TRAFFIC SURFACE - PAINT SIDES ONLY WITH GLOSS BLUE
5	RAISED CONCRETE ISLAND WITH METAL EDGE FORM - PAINT SIDES ONLY WITH GLOSS BLACK
6	WASTE RECEPTOR, BOLT DOWN, CENTER OF EACH ISLAND (SOIC)
7	CANOPY FASCIA SIGN LIGHT FIXTURE (SOIC)
8	FIRE EXTINGUISHER AND CABINETS MOUNTED ON COLUMN SIDE AWAY FROM DISPENSER - FIRE EXTINGUISHER CABINET TO BE BROOKS MODEL MARK II, RED CABINET WITH CLEAR COVER (OR EQUAL) - FIRE EXTINGUISHER AND CABINET BY GC
9	VIDEO CAMERA - VERIFY LOCATION WITH OWNER CONSTRUCTION PROJECT MANAGER. GC SHALL RUN CONDUIT AND INSTALL 3" ROUND OR OCTAGONAL J-BOX FOR MOUNTING CAMERAS
10	CAULK PERIMETER OF DISPENSER BASE WITH PETROLEUM RESISTANT SEALANT, TYPICAL
11	FUELING INDICATOR LIGHT SYSTEM

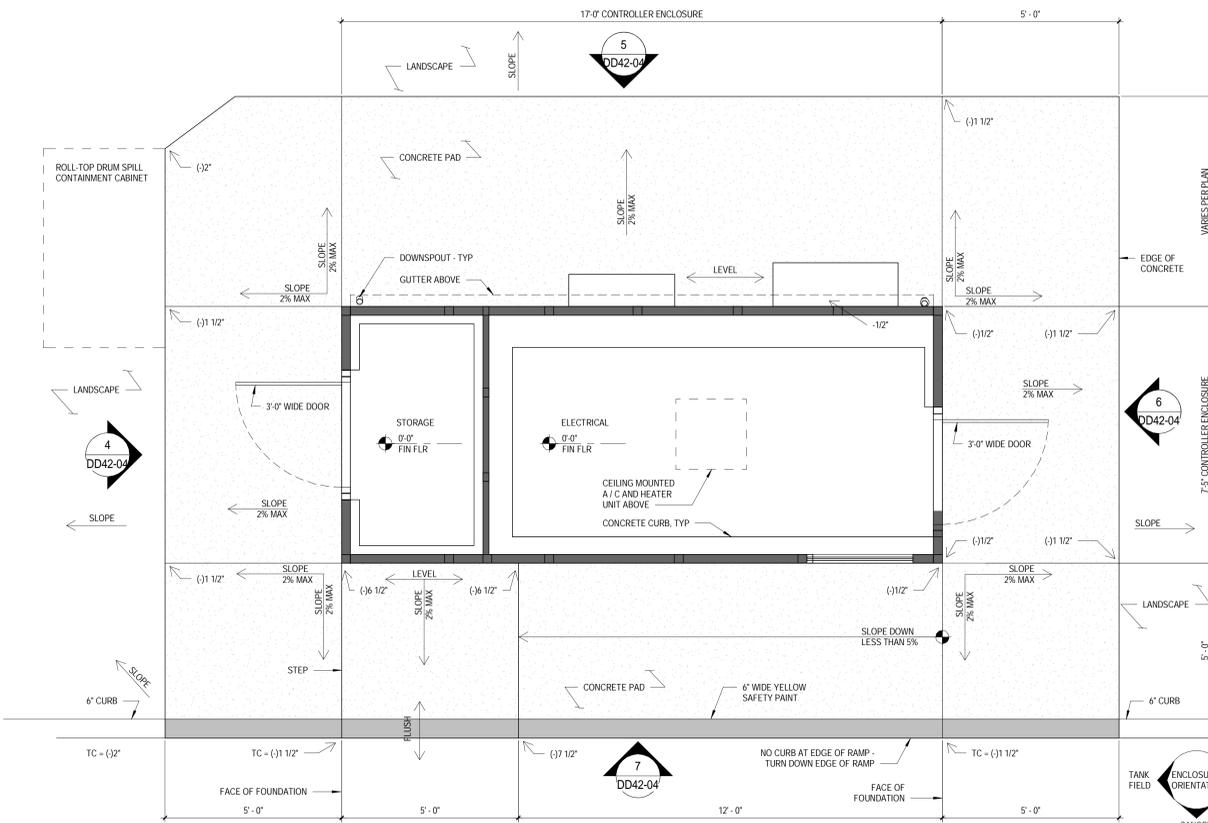

8 ALTERNATE CONTROLLER ENCLOSURE PLAN

SCALE: 1/2" = 1'-0"

NOTE: CONTROLLER ENCLOSURE IS PREFABRICATED, PRE-ENGINEERED, UL APPROVED - PROFESSIONALLY ENGINEERED, WET STAMPED DRAWINGS AND CALCULATIONS AVAILABLE UPON REQUEST



GUILDERLAND, NY

8444 Westpark Dr, Ste 120
McLean, VA 22102
703 564 8484
MG2.com



15-5147-01
MARCH 7, 2023

FUEL FACILITY
ELEVATIONS

DD42-04

COSTCO WHOLESALE

GUILDERLAND, NY

FUEL FACILITY ELEVATIONS

MARCH 7, 2023

© MG2, Inc. All rights reserved. No part of this document may be reproduced in any form or by any means without permission in writing from MG2.