


IT IS A VIOLATION OF LAW FOR ANY PERSON, UNLESS THEY ARE ACTING UNDER THE DIRECTOR OF A LICENSED PROFESSIONAL ENGINEER, ARCHITECT, LANDSCAPE ARCHITECT, OR LAND SURVEYOR, TO ALTER AN ITEM IN ANY WAY. IF AN ITEM BEARING THE STAMP OF A LICENSED PROFESSIONAL IS ALTERED, THE ALTERING ENGINEER, ARCHITECT, LANDSCAPE ARCHITECT, OR LAND SURVEYOR SHALL STAMP THE DOCUMENT AND INCLUDE THE NOTATION "ALTERED BY" FOLLOWED BY THEIR SIGNATURE, THE DATE OF SUCH ALTERATION, AND A SPECIFIC DESCRIPTION OF THE ALTERATION.


LEGEND	
	TEMPORARY CONSTRUCTION SIGN
	TYPE III BARRICADE
	CHANNELING DEVICE (20' SPACING, TYP.)
	DIRECTION OF TRAFFIC
	WORK ZONE

Phase 1A- 4/3/23 thru 4/21/23
I-87 Ramps Closed

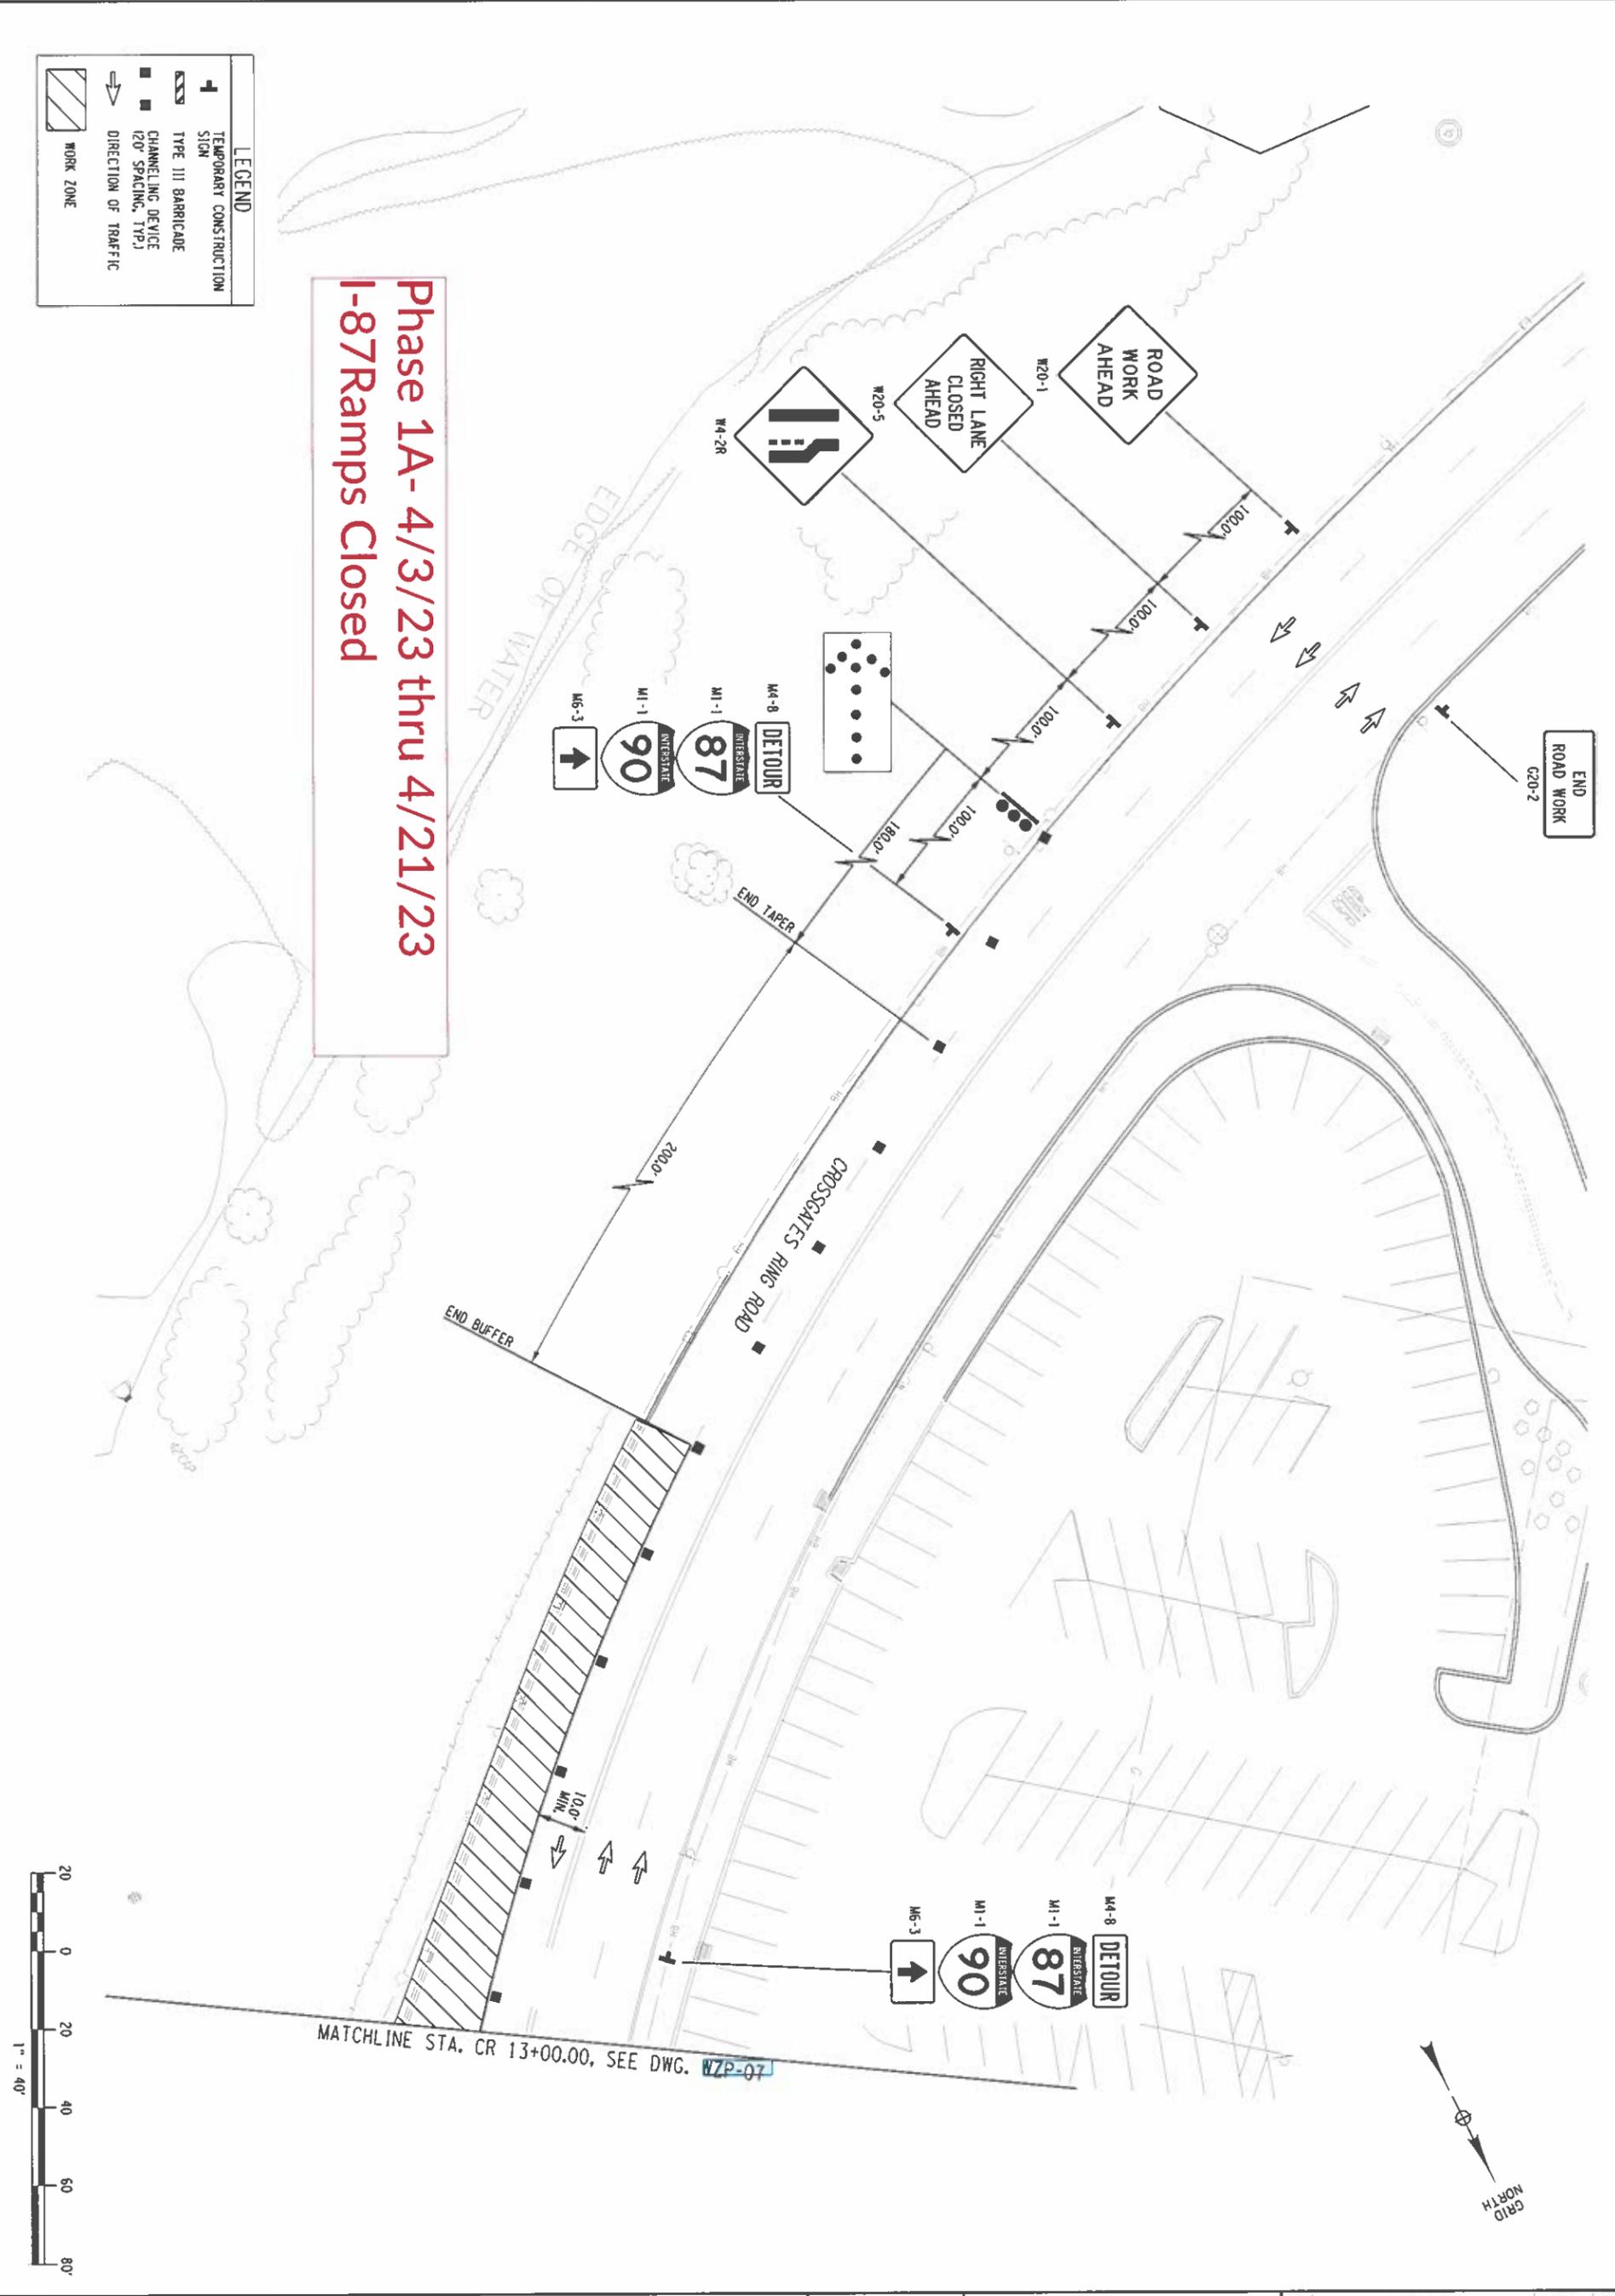

SHEET NUMBER 11 of 32 <b style="font-size: 1.5em;">WZP-06	CROSSGATES RING ROAD ROUNDABOUT TOWN OF GUILDERLAND ALBANY COUNTY, NY	 <b style="font-size: 1.2em;">Creighton Manning CREIGHTON MANNING ENGINEERING, LLP 2 WINNERS CIRCLE - ALBANY - NEW YORK - 12205 P: (518) 445-0298 F: (518) 445-0397 WWW.CMELLP.COM	UNAUTHORIZED ALTERATION OR ADDITION TO THIS DOCUMENT IS A VIOLATION OF APPLICABLE STATE AND/OR LOCAL LAWS	PREPARED FOR: Capital District Transportation Authority 110 Watervliet Avenue Albany, New York 12206	<table border="1" style="width: 100%; border-collapse: collapse;"> <thead> <tr> <th style="width: 5%;">NO.</th> <th style="width: 10%;">REVISION</th> <th style="width: 10%;">DATE</th> <th style="width: 10%;">BY</th> </tr> </thead> <tbody> <tr><td> </td><td> </td><td> </td><td> </td></tr> </tbody> </table>	NO.	REVISION	DATE	BY																
	NO.		REVISION	DATE	BY																				
WORK ZONE TRAFFIC CONTROL PLAN - PHASE 1A		DATE: DEC. 2021 CM No.: 115-001 SCALE: AS NOTED	DESIGNED: J.W. DRAWN BY: K.H.D. CHECKED: C.A.G.	FINAL PLAN SEE COVER FOR STAMP																					


IT IS A VIOLATION OF LAW FOR ANY PERSON, UNLESS THEY ARE ACTING UNDER THE DIRECTION OF A LICENSED PROFESSIONAL ENGINEER, ARCHITECT, LANDSCAPE ARCHITECT, OR LAND SURVEYOR, TO ALTER AN ITEM IN ANY WAY. IF AN ITEM BEARING THE STAMP OF A LICENSED PROFESSIONAL IS ALTERED, THE ALTERING ENGINEER, ARCHITECT, LANDSCAPE ARCHITECT, OR LAND SURVEYOR SHALL STAMP THE DOCUMENT AND INCLUDE THE NOTATION "ALTERED BY" FOLLOWED BY THEIR SIGNATURE, THE DATE OF SUCH ALTERATION, AND A SPECIFIC DESCRIPTION OF THE ALTERATION.

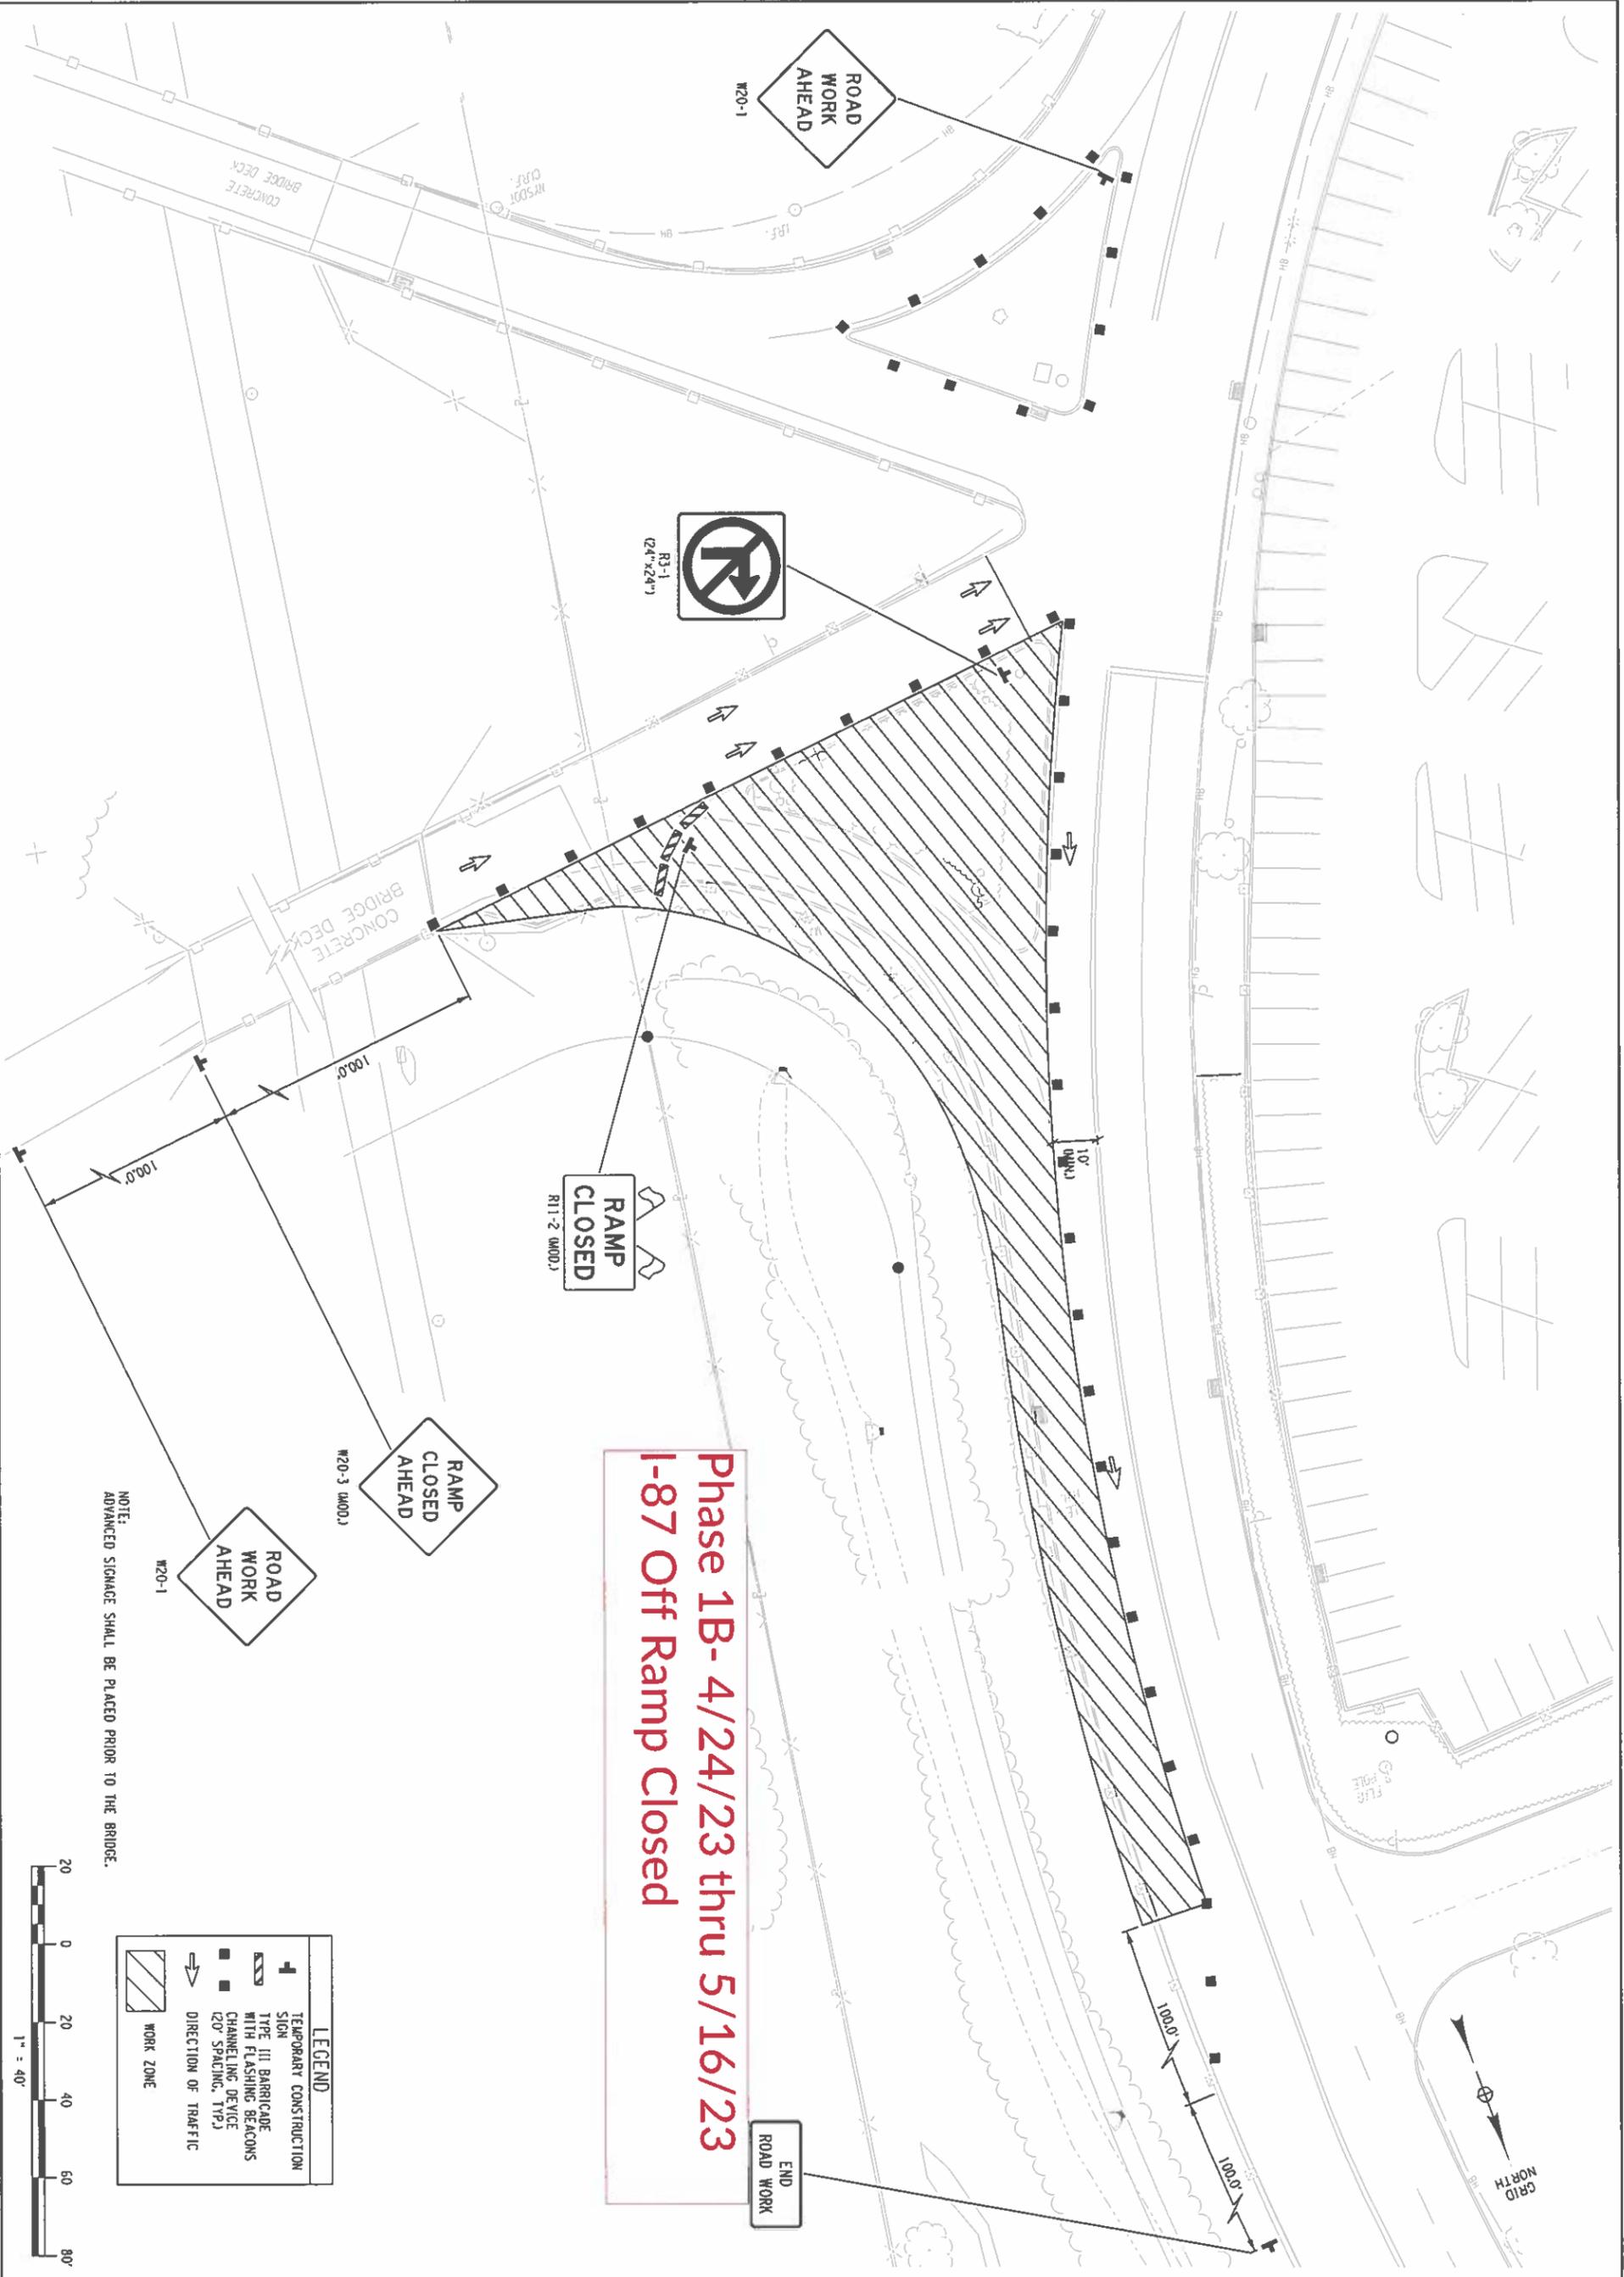

NOTE:
 ADVANCED SIGNAGE SHALL BE PLACED PRIOR TO THE BRIDGE.

LEGEND	
	TEMPORARY CONSTRUCTION SIGN
	TYPE III BARRICADE
	CHANNELING DEVICES (20' SPACING, TYPE)
	DIRECTION OF TRAFFIC
	WORK ZONE

Phase 1B- 4/24/23 thru 5/16/23
 1-87 Off Ramp Closed

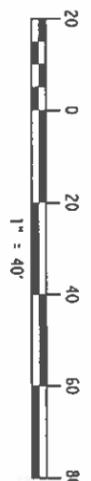


SHEET NUMBER 13 of 32 <b style="font-size: 1.5em;">WZP-08	CROSSGATES RING ROAD ROUNDABOUT TOWN OF GUILDERLAND ALBANY COUNTY, NY	 <b style="font-size: 1.2em;">Creighton Manning CREIGHTON MANNING ENGINEERING, LLP 2 WINNERS CIRCLE - ALBANY - NEW YORK - 12205 P: (518) 448-0398 F: (518) 446-0397 WWW.CMELLP.COM	UNAUTHORIZED ALTERATION OR ADDITION TO THIS DOCUMENT IS A VIOLATION OF APPLICABLE STATE AND/OR LOCAL LAWS	PREPARED FOR: Capital District Transportation Authority 110 Watervliet Avenue Albany, New York 12206	<table border="1" style="width: 100%; border-collapse: collapse;"> <thead> <tr> <th style="width: 10%;">NO.</th> <th style="width: 40%;">REVISION</th> <th style="width: 20%;">DATE</th> <th style="width: 30%;">BY</th> </tr> </thead> <tbody> <tr><td> </td><td> </td><td> </td><td> </td></tr> </tbody> </table>	NO.	REVISION	DATE	BY																
	NO.		REVISION	DATE	BY																				
WORK ZONE TRAFFIC CONTROL PLAN - PHASE 1B		DATE: DEC. 2021 CM No.: 115-001 SCALE: AS NOTED	DESIGNED: J.W. DRAWN BY: K.H.D. CHECKED: C.A.G.	FINAL PLAN SEE COVER FOR STAMP																					

IT IS A VIOLATION OF LAW FOR ANY PERSON, UNLESS THEY ARE ACTING UNDER THE DIRECTION OF A LICENSED PROFESSIONAL ENGINEER, ARCHITECT, LANDSCAPE ARCHITECT, OR LAND SURVEYOR, TO ALTER AN ITEM IN ANY WAY. IF AN ITEM BEARING THE STAMP OF A LICENSED PROFESSIONAL IS ALTERED, THE ALTERING ENGINEER, ARCHITECT, LANDSCAPE ARCHITECT, OR LAND SURVEYOR SHALL STAMP THE DOCUMENT AND INCLUDE THE NOTATION "ALTERED BY" FOLLOWED BY THEIR SIGNATURE, THE DATE OF SUCH ALTERATION, AND A SPECIFIC DESCRIPTION OF THE ALTERATION.

LEGEND	
	TEMPORARY CONSTRUCTION SIGN
	TEMPORARY CONCRETE BARRIER
	CHANNELING DEVICE (20' SPACING, TYP.)
	DIRECTION OF TRAFFIC
	WORK ZONE

Phase 2- 5/17/23 thru 6/8/23
Ring road becomes 1 lane of traffic in both directions and left turn from Ring road to I-87 is closed

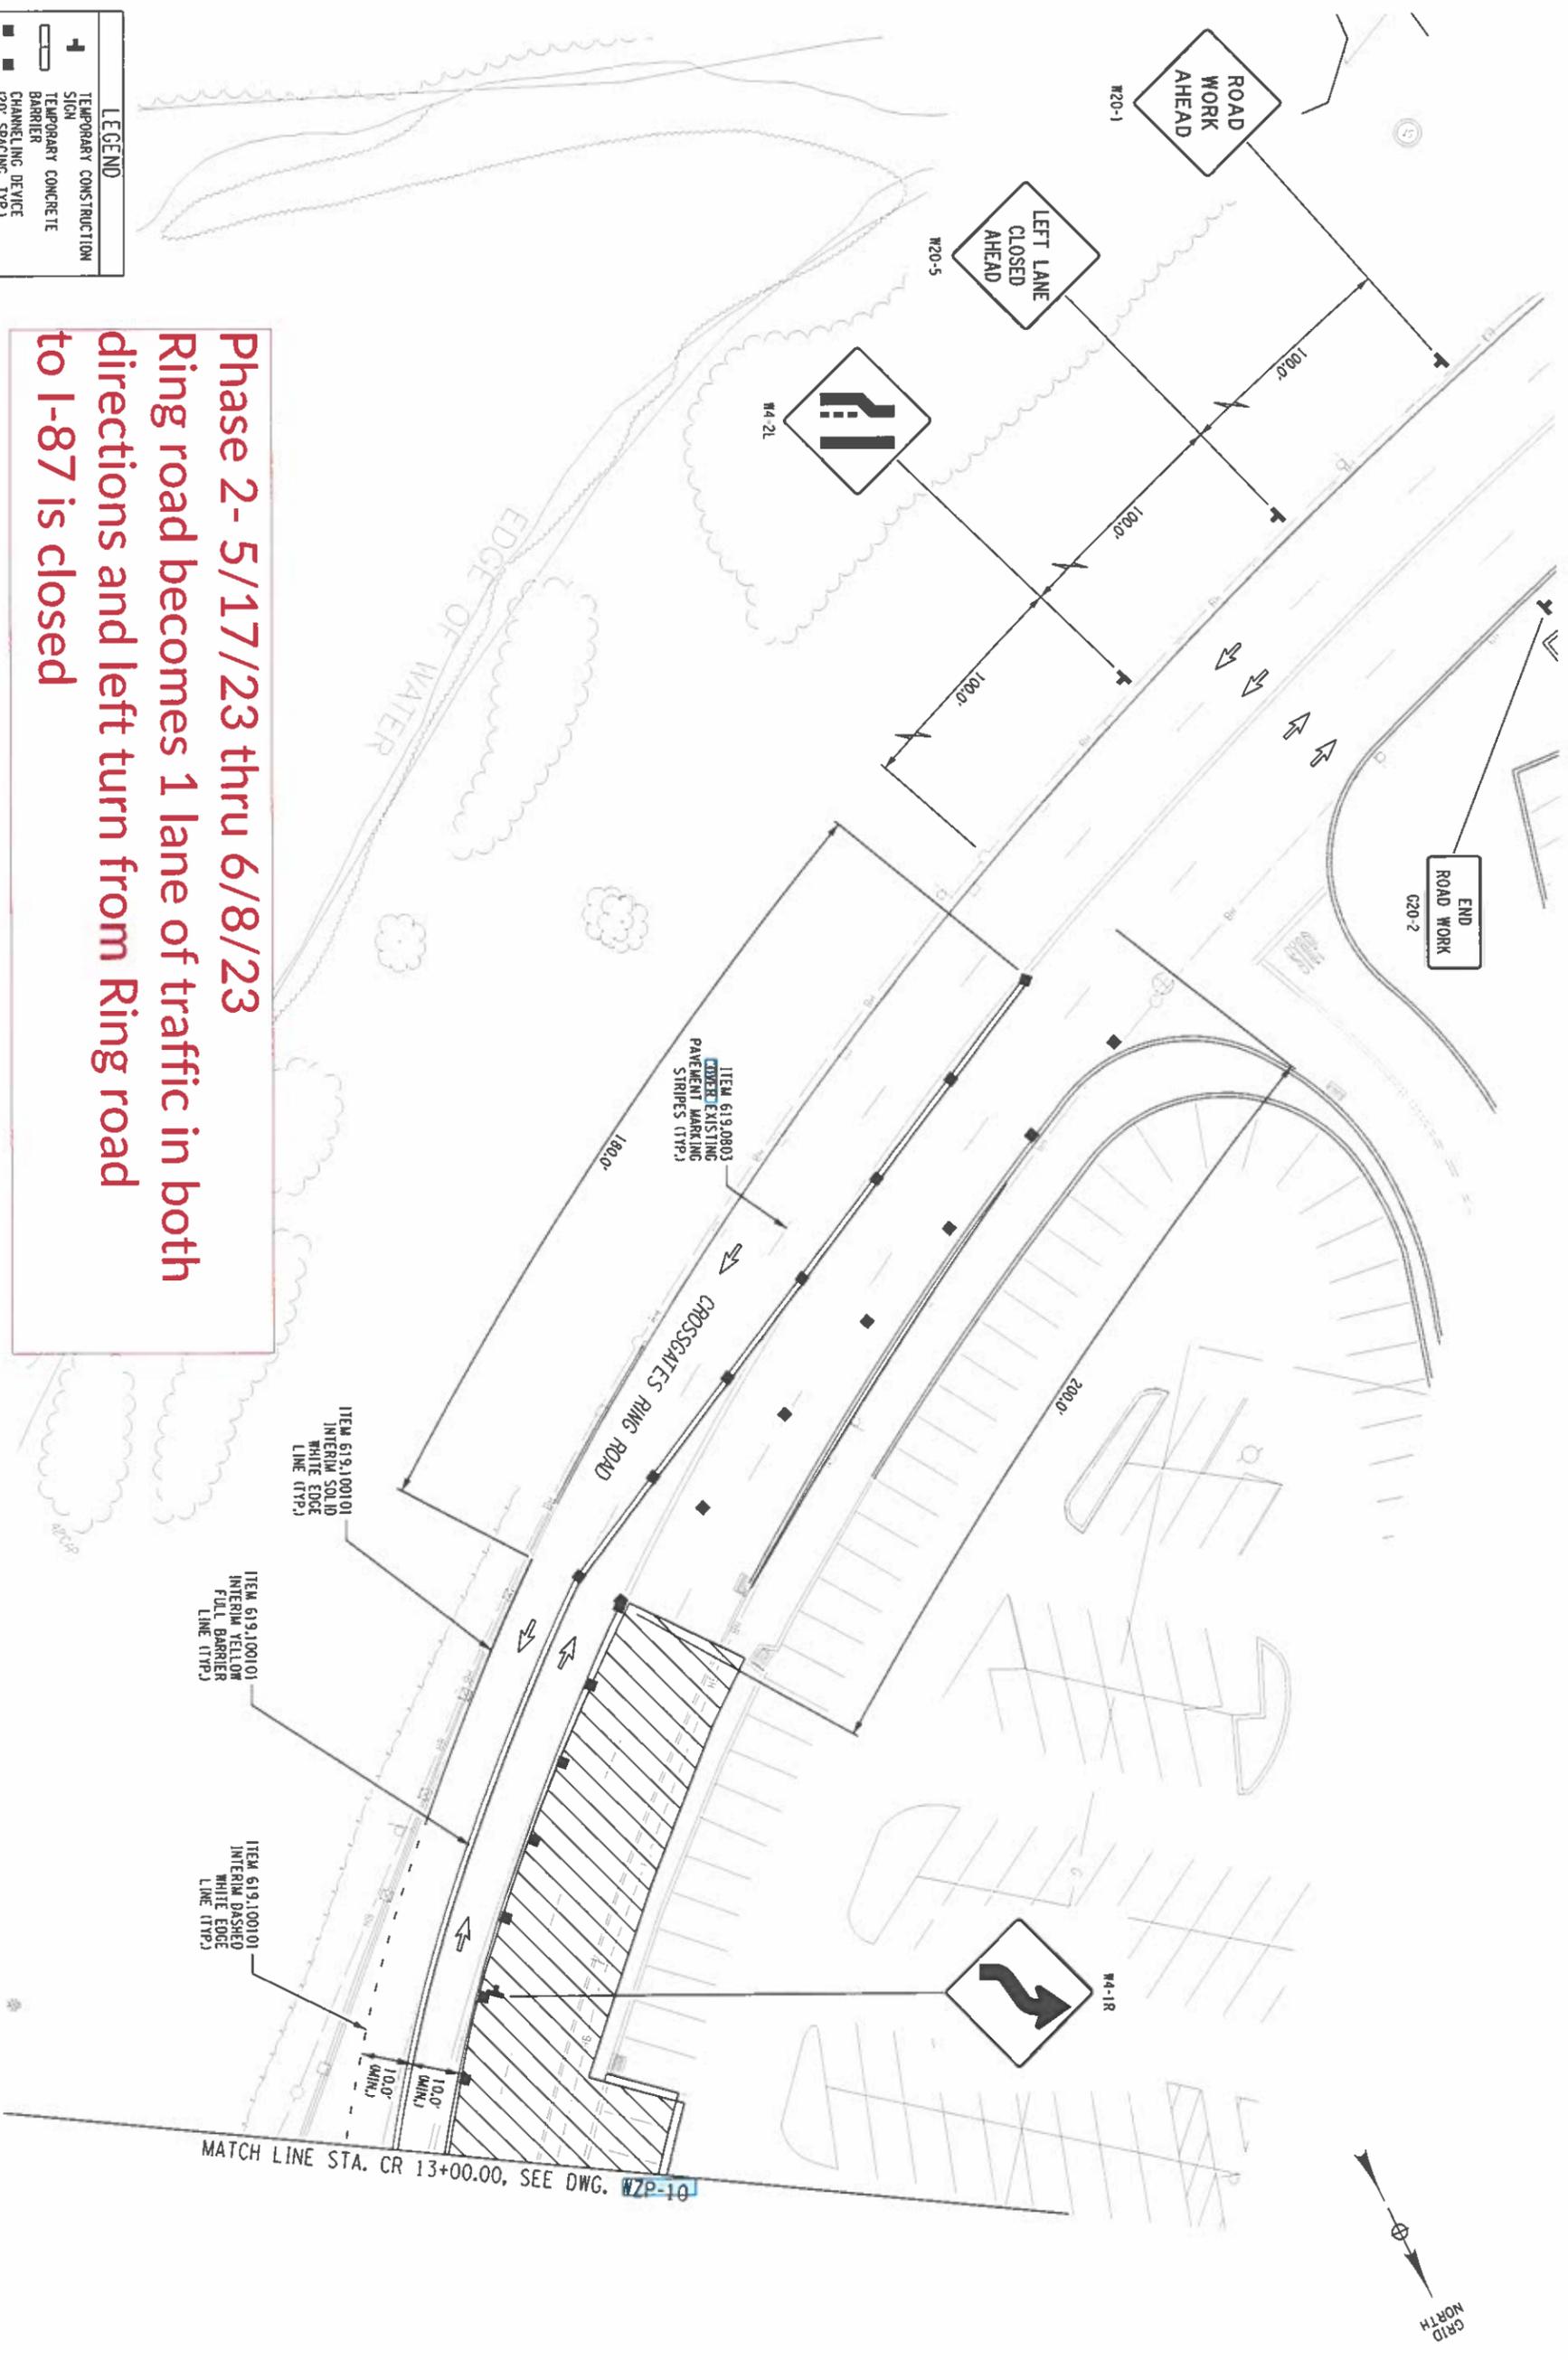


ITEM 619.1001.01
 COVER EXISTING PAVEMENT MARKING STRIPES (TYP.)

ITEM 619.1001.01
 INTERIM SOLID WHITE EDGE LINE (TYP.)

ITEM 619.1001.01
 INTERIM YELLOW FULL BARRIER LINE (TYP.)


ITEM 619.1001.01
 INTERIM DASHED WHITE EDGE LINE (TYP.)

MATCH LINE STA. CR 13+00.00, SEE DWG. WZP-10

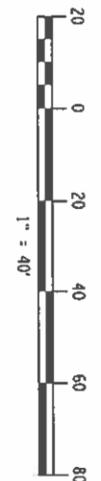


SHEET NUMBER 14 OF 52 WZP-09	CROSSGATES RING ROAD ROUNDABOUT TOWN OF GUILDERLAND ALBANY COUNTY, NY	 CREIGHTON MANNING ENGINEERING, LLP 2 WINNERS CIRCLE - ALBANY - NEW YORK - 12205 P: (518) 448-0396 F: (518) 446-0397 WWW.CMELLP.COM	UNAUTHORIZED ALTERATION OR ADDITION TO THIS DOCUMENT IS A VIOLATION OF APPLICABLE STATE AND/OR LOCAL LAWS	PREPARED FOR: CDTA Capital District Transportation Authority 110 Watervliet Avenue Albany, New York 12206	NO.	REVISION	DATE	BY
	WORK ZONE TRAFFIC CONTROL PLAN - PHASE 2		FINAL PLAN SEE COVER FOR STAMP					
DATE: DEC. 2021	CM No.: 115-001	SCALE: AS NOTED	DESIGNED: J.W.	DRAWN BY: K.H.D.	CHECKED: C.A.G.			

IT IS A VIOLATION OF LAW FOR ANY PERSON, UNLESS THEY ARE ACTING UNDER THE DIRECTION OF A LICENSED PROFESSIONAL ENGINEER, ARCHITECT, LANDSCAPE ARCHITECT, OR LAND SURVEYOR, TO ALTER AN ITEM IN ANY WAY. IF AN ITEM BEARING THE STAMP OF A LICENSED PROFESSIONAL IS ALTERED, THE ALTERING ENGINEER, ARCHITECT, LANDSCAPE ARCHITECT, OR LAND SURVEYOR SHALL STAMP THE DOCUMENT AND INCLUDE THE NOTATION "ALTERED BY" FOLLOWED BY THEIR SIGNATURE, THE DATE OF SUCH ALTERATION, AND A SPECIFIC DESCRIPTION OF THE ALTERATION.

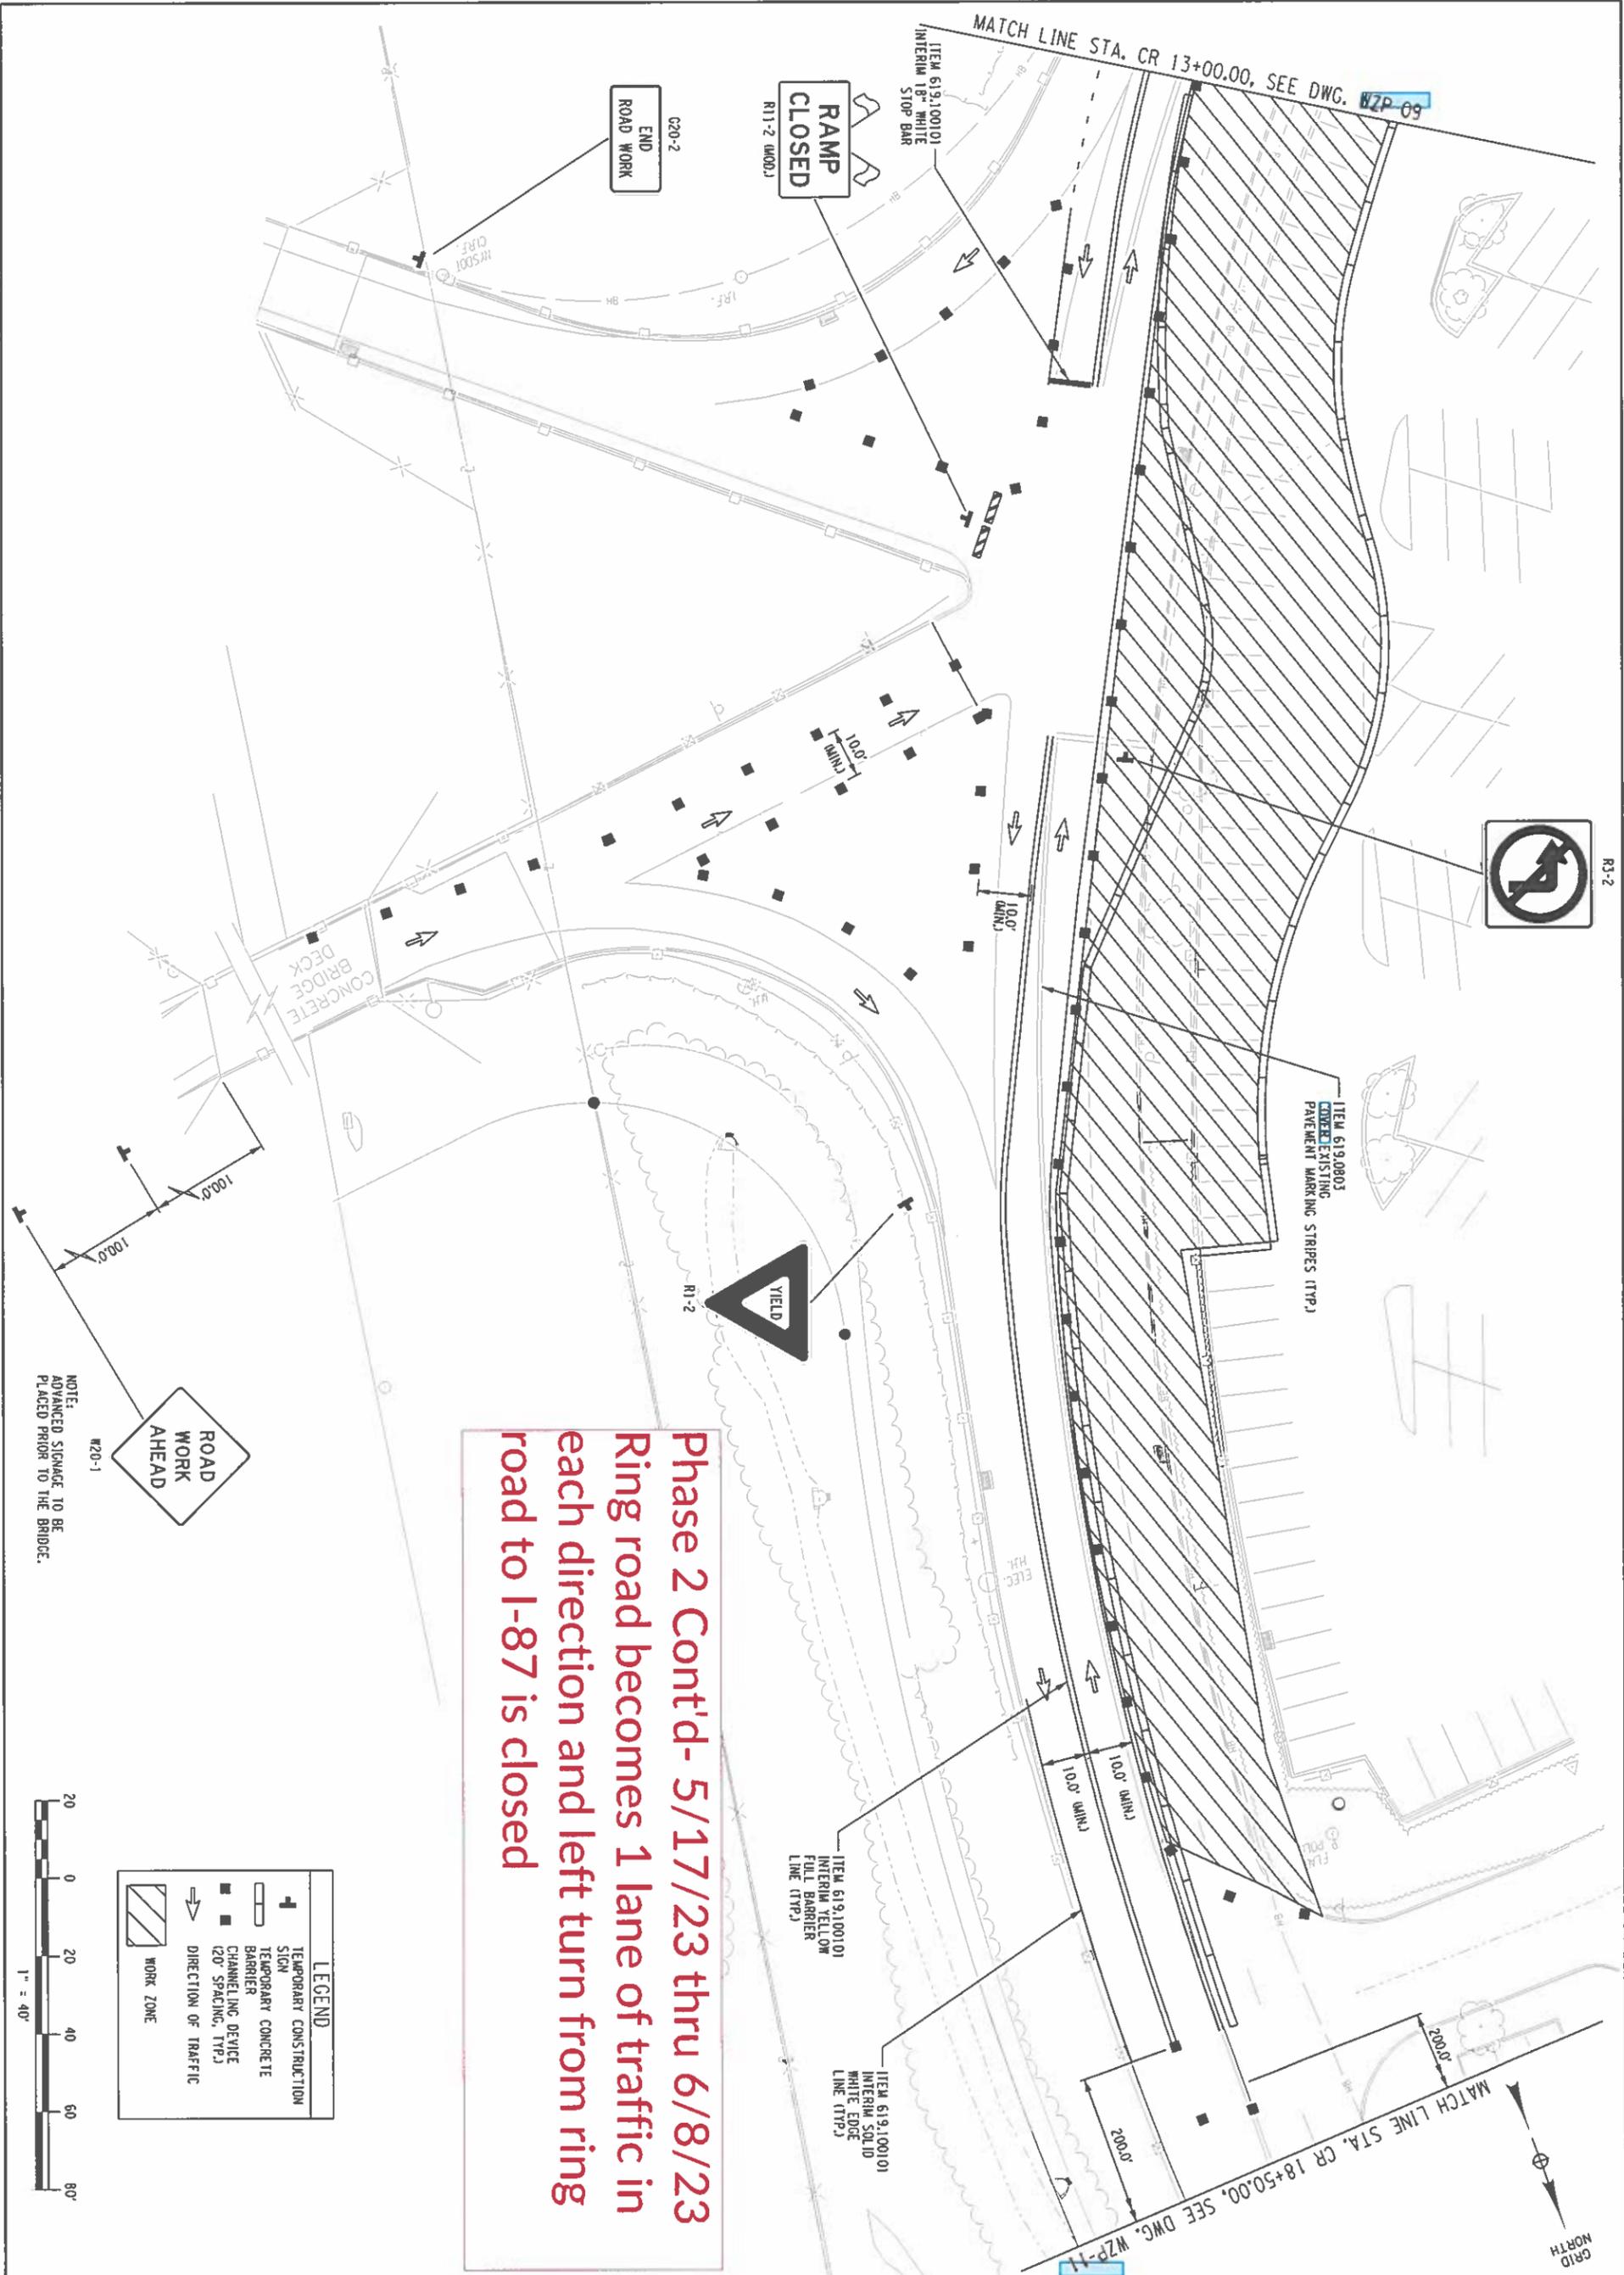

Phase 2 Cont'd - 5/17/23 thru 6/8/23
 Ring road becomes 1 lane of traffic in
 each direction and left turn from ring
 road to I-87 is closed

NOTE:
 ADVANCED SIGNAGE TO BE
 PLACED PRIOR TO THE BRIDGE.


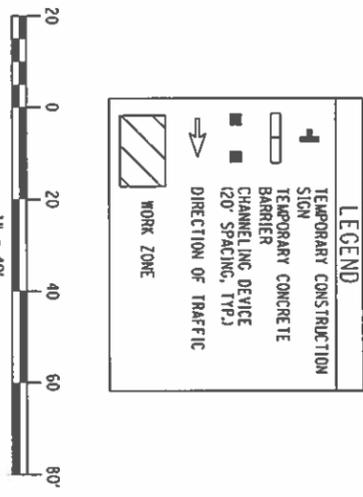


SHEET NUMBER WZP-10 15 of 52	CROSSGATES RING ROAD ROUNDABOUT TOWN OF GUILDERLAND ALBANY COUNTY, NY	 Creighton Manning CREIGHTON MANNING ENGINEERING, LLP 2 WINNERS CIRCLE - ALBANY - NEW YORK - 12205 P: (518) 448-0396 F: (518) 448-0397 WWW.CMELLP.COM	UNAUTHORIZED ALTERATION OR ADDITION TO THIS DOCUMENT IS A VIOLATION OF APPLICABLE STATE AND/OR LOCAL LAWS FINAL PLAN SEE COVER FOR STAMP	PREPARED FOR: Capital District Transportation Authority 110 Watervliet Avenue Albany, New York 12206	NO. REVISION DATE BY
	WORK ZONE TRAFFIC CONTROL PLAN - PHASE 2			DATE: DEC. 2021 CM No.: 115-001 SCALE: AS NOTED DESIGNED: J.W. DRAWN BY: K.H.D. CHECKED: C.A.G.	(Empty table for revisions)

IT IS A VIOLATION OF LAW FOR ANY PERSON, UNLESS THEY ARE ACTING UNDER THE DIRECTION OF A LICENSED PROFESSIONAL ENGINEER, ARCHITECT, LANDSCAPE ARCHITECT, OR LAND SURVEYOR, TO ALTER AN ITEM IN ANY WAY. IF AN ITEM BEARING THE STAMP OF A LICENSED PROFESSIONAL IS ALTERED, THE ALTERING ENGINEER, ARCHITECT, LANDSCAPE ARCHITECT, OR LAND SURVEYOR SHALL STAMP THE DOCUMENT AND INCLUDE THE NOTATION "ALTERED BY" FOLLOWED BY THEIR SIGNATURE, THE DATE OF SUCH ALTERATION, AND A SPECIFIC DESCRIPTION OF THE ALTERATION.



LEGEND	
	TEMPORARY CONSTRUCTION SIGN
	TEMPORARY POSITIVE BARRIER
	TYPE III BARRICADE WITH FLASHING BEACONS
	CHANNELING DEVICE (20' SPACING, TYP.)
	DIRECTION OF TRAFFIC
	WORK ZONE

Phase 3 - 6/9/23 thru 7/1/23
 Ring road traffic is one lane in each direction in new location on mall side of intersection. Left turns are closed from both ring road to I-87 and I-87 to ring road

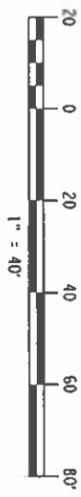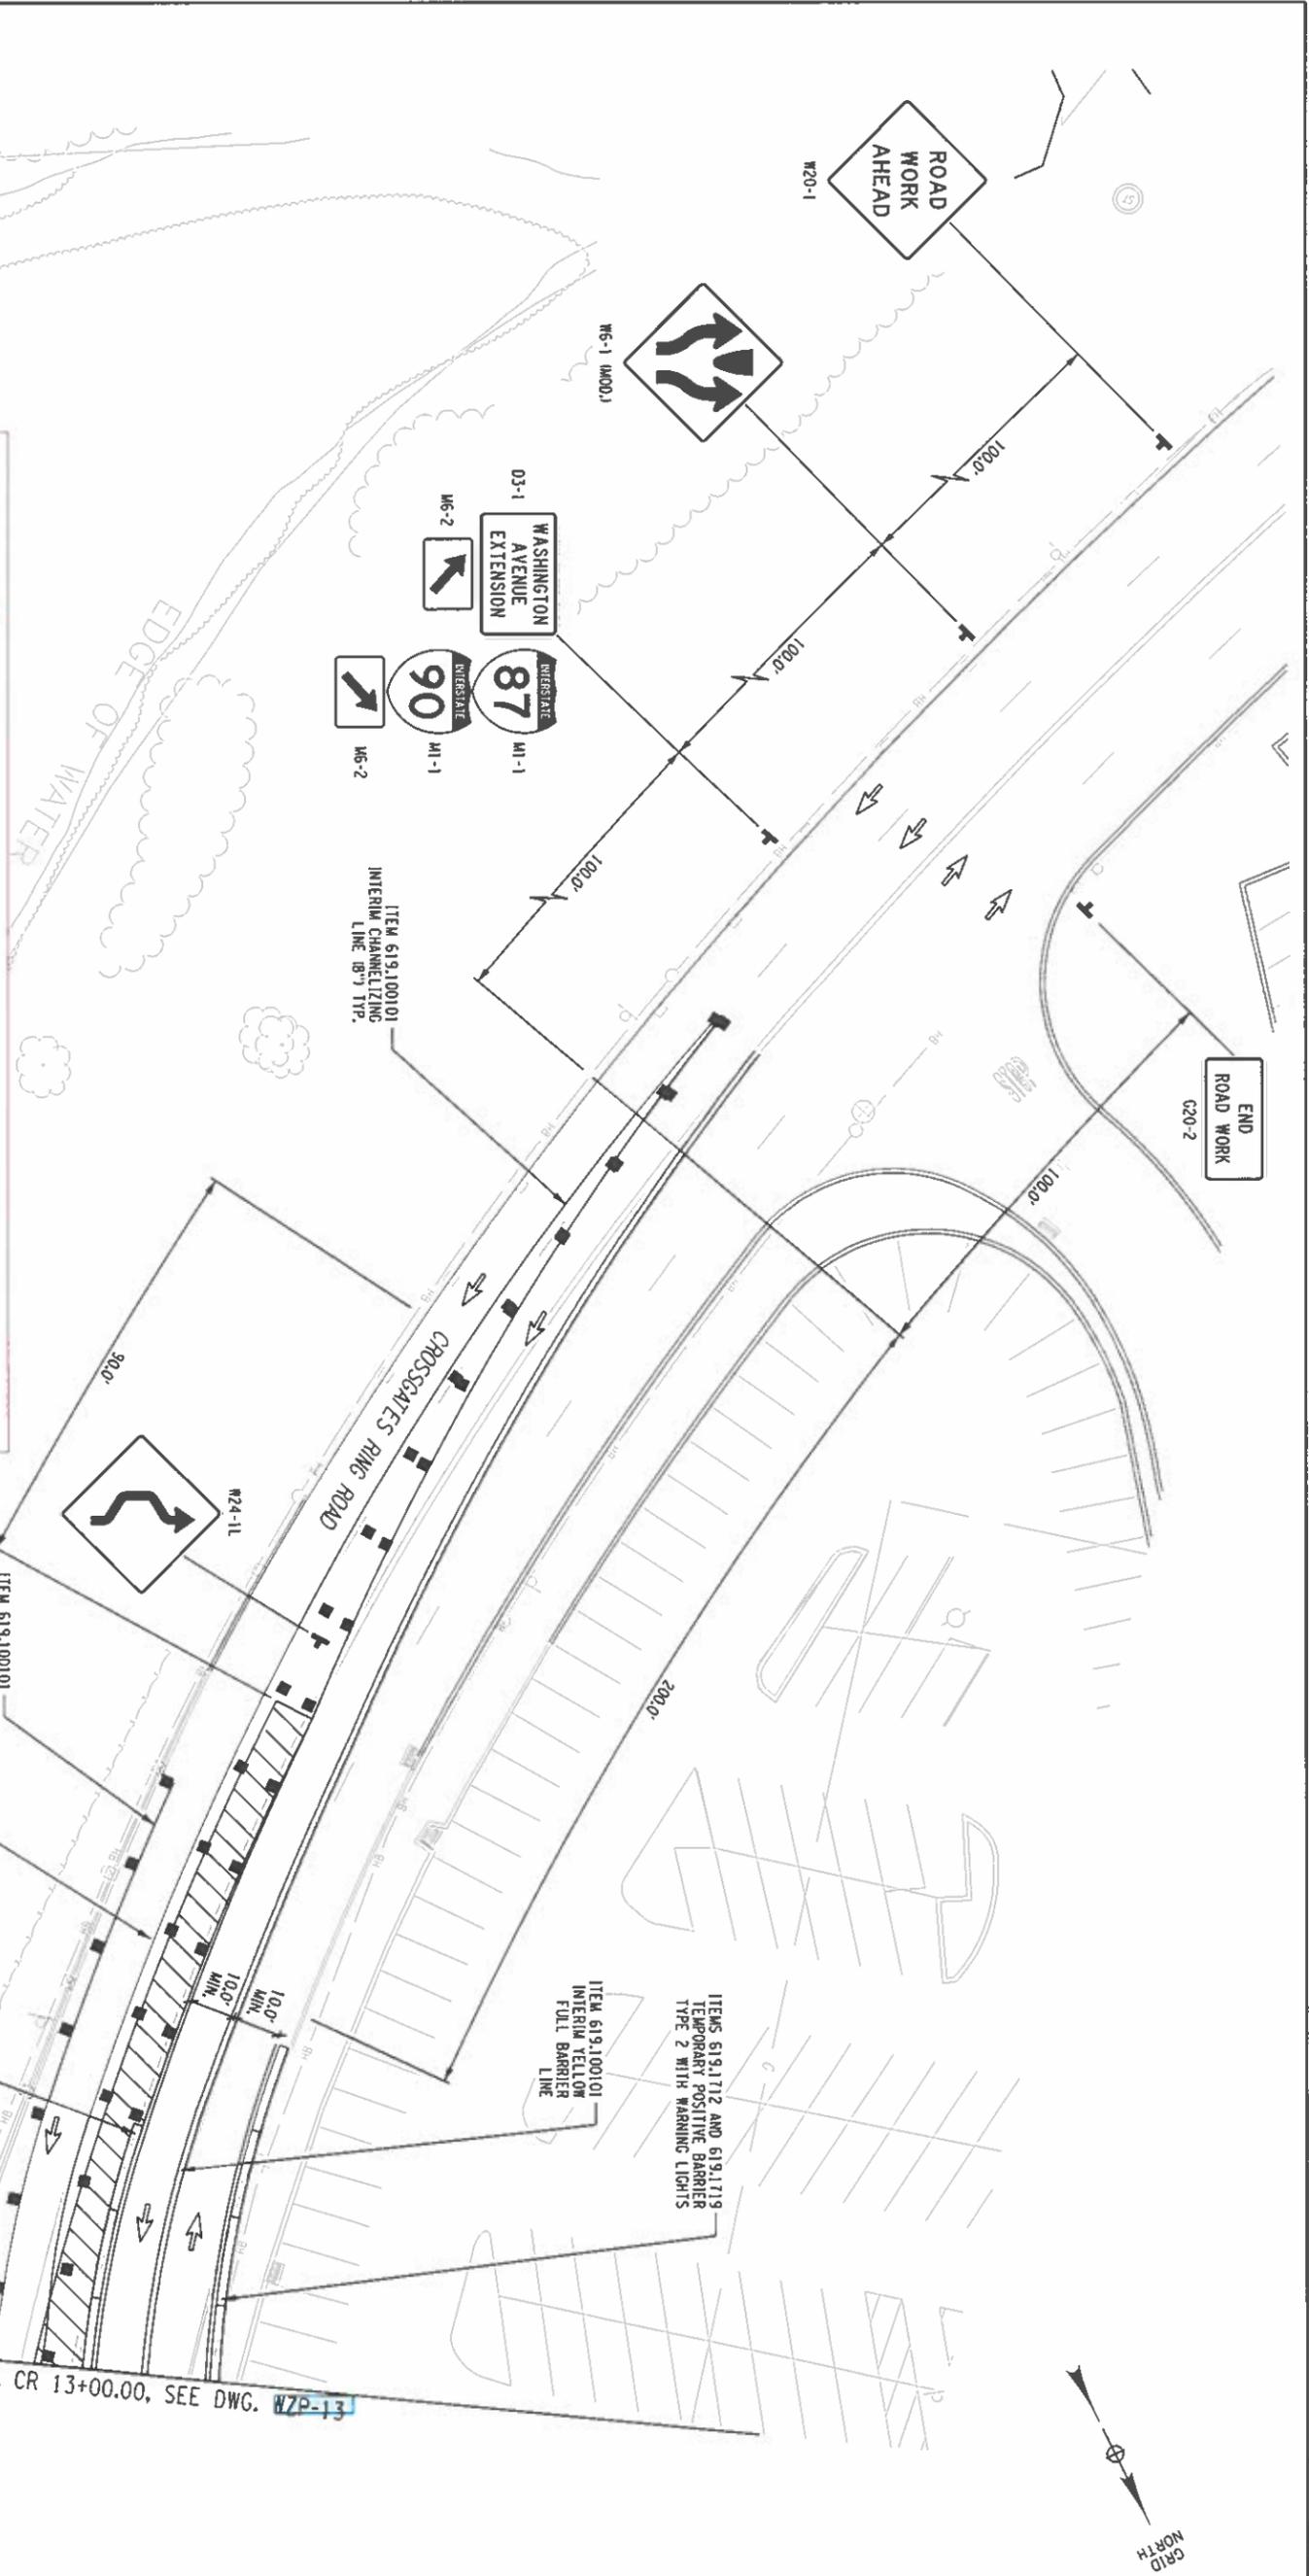


WZP-12 SHEET NUMBER 17 of 52	CROSSGATES RING ROAD ROUNDABOUT TOWN OF GUILDERLAND ALBANY COUNTY, NY	 CREIGHTON MANNING ENGINEERING, LLP 2 WINNERS CIRCLE - ALBANY - NEW YORK - 12205 P: (518) 446-0396 F: (518) 446-0397 WWW.CMELLP.COM	UNAUTHORIZED ALTERATION OR ADDITION TO THIS DOCUMENT IS A VIOLATION OF APPLICABLE STATE AND / OR LOCAL LAWS FINAL PLAN SEE COVER FOR STAMP	PREPARED FOR: Capital District Transportation Authority 110 Watervliet Avenue Albany, New York 12206	NO. REVISION DATE BY
	WORK ZONE TRAFFIC CONTROL PLAN - PHASE 3			DATE: DEC. 2021 CM No.: 115-001 SCALE: AS NOTED DESIGNED: J.W. DRAWN BY: K.H.D. CHECKED: C.A.G.	[Empty table for revisions]

IT IS A VIOLATION OF LAW FOR ANY PERSON, UNLESS THEY ARE ACTING UNDER THE DIRECTION OF A LICENSED PROFESSIONAL ENGINEER, ARCHITECT, LANDSCAPE ARCHITECT, OR LAND SURVEYOR, TO ALTER AN ITEM IN ANY WAY. IF AN ITEM BEARING THE STAMP OF A LICENSED PROFESSIONAL IS ALTERED, THE ALTERING ENGINEER, ARCHITECT, LANDSCAPE ARCHITECT, OR LAND SURVEYOR SHALL STAMP THE DOCUMENT AND INCLUDE THE NOTATION "ALTERED BY" FOLLOWED BY THEIR SIGNATURE, THE DATE OF SUCH ALTERATION, AND A SPECIFIC DESCRIPTION OF THE ALTERATION.

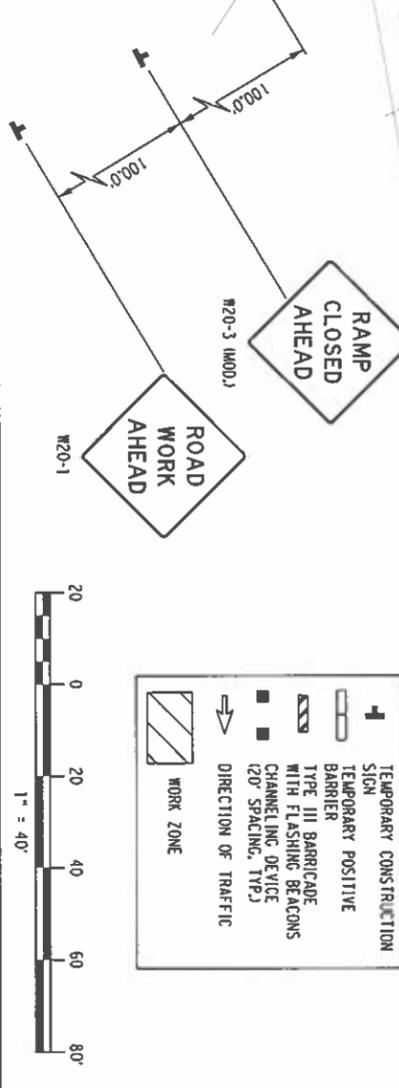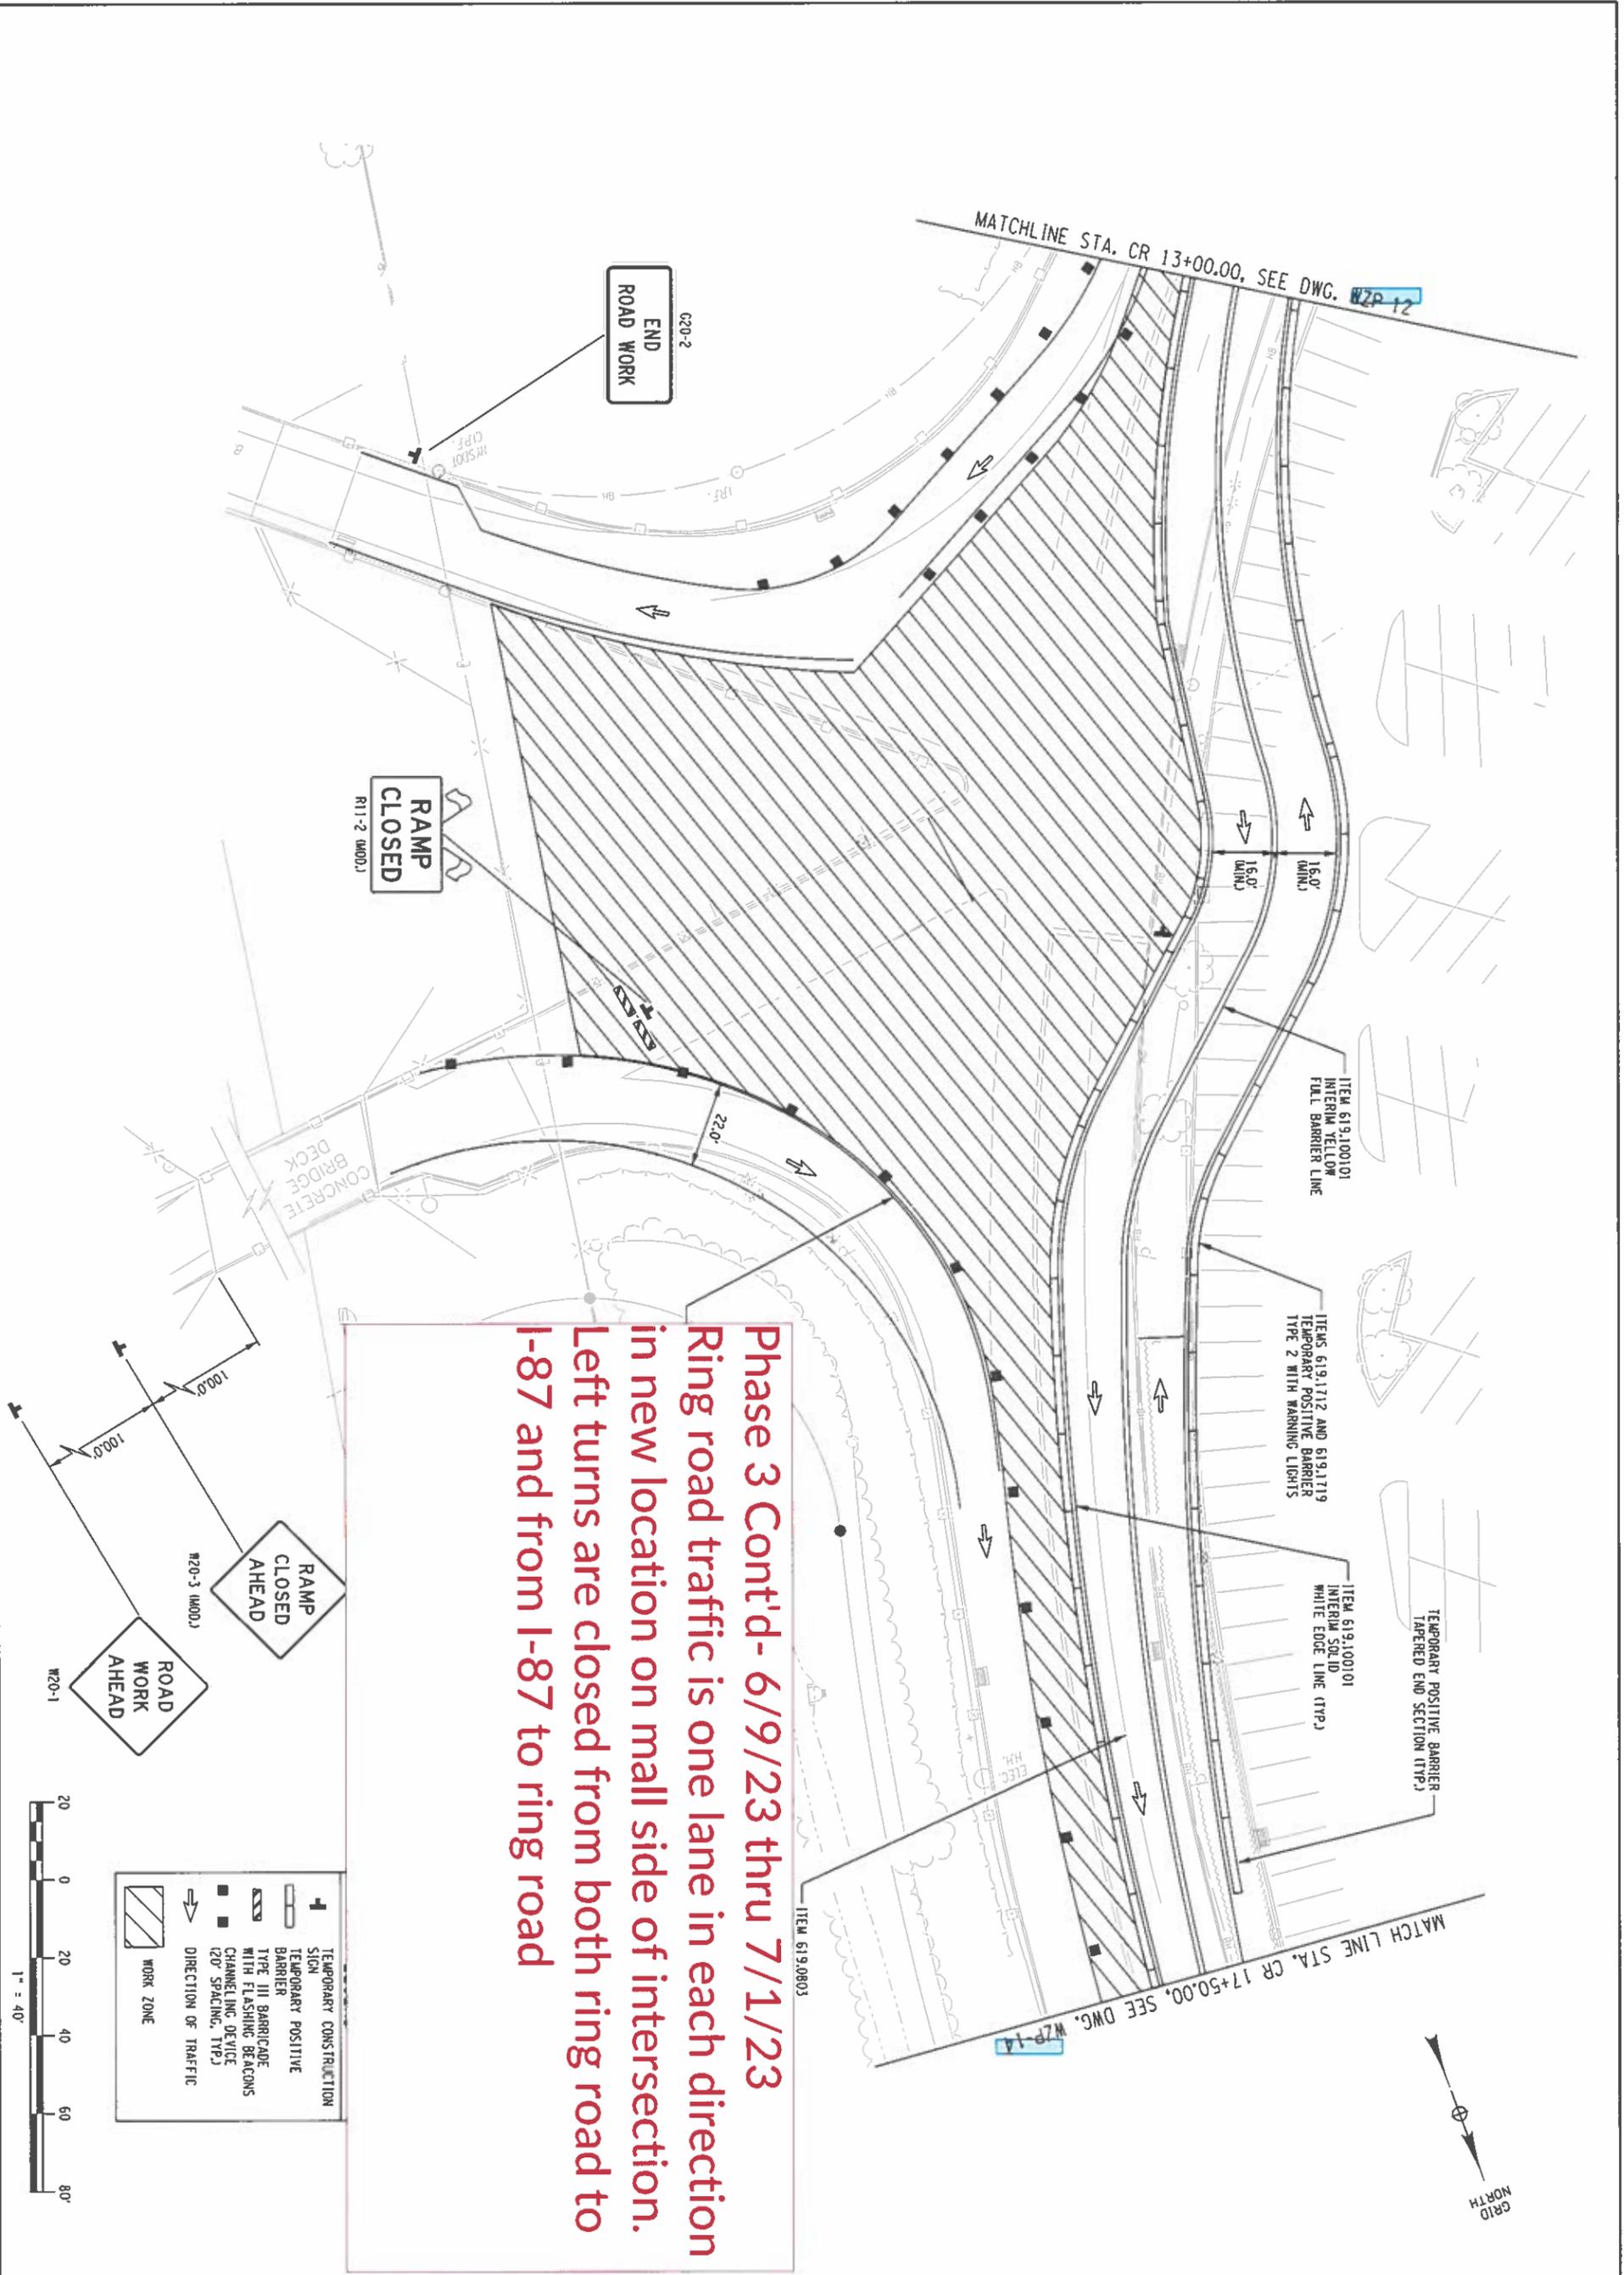

SHEET NUMBER 13 of 32 WZP-13	CROSSGATES RING ROAD ROUNDABOUT TOWN OF GUILDERLAND ALBANY COUNTY, NY	 Creighton Manning CREIGHTON MANNING ENGINEERING, LLP 2 WINNERS CIRCLE - ALBANY - NEW YORK - 12205 P: (518) 446-0398 F: (518) 446-0397 WWW.CMELLP.COM	UNAUTHORIZED ALTERATION OR ADDITION TO THIS DOCUMENT IS A VIOLATION OF APPLICABLE STATE AND/OR LOCAL LAWS	PREPARED FOR: Capital District Transportation Authority 110 Watervliet Avenue Albany, New York 12206	NO. REVISION DATE BY
	WORK ZONE TRAFFIC CONTROL PLAN - PHASE 3		FINAL PLAN SEE COVER FOR STAMP	DATE: DEC. 2021 CM No.: 115-001 SCALE: AS NOTED DESIGNED: J.W. DRAWN BY: K.H.D. CHECKED: C.A.G.	(Empty table for revisions)

IT IS A VIOLATION OF LAW FOR ANY PERSON, UNLESS THEY ARE ACTING UNDER THE DIRECTION OF A LICENSED PROFESSIONAL ENGINEER, ARCHITECT, LANDSCAPE ARCHITECT, OR LAND SURVEYOR, TO ALTER AN ITEM IN ANY WAY. IF AN ITEM BEARING THE STAMP OF A LICENSED PROFESSIONAL IS ALTERED, THE ALTERING ENGINEER, ARCHITECT, LANDSCAPE ARCHITECT, OR LAND SURVEYOR SHALL STAMP THE DOCUMENT AND INCLUDE THE NOTATION "ALTERED BY" FOLLOWED BY THEIR SIGNATURE, THE DATE OF SUCH ALTERATION, AND A SPECIFIC DESCRIPTION OF THE ALTERATION.

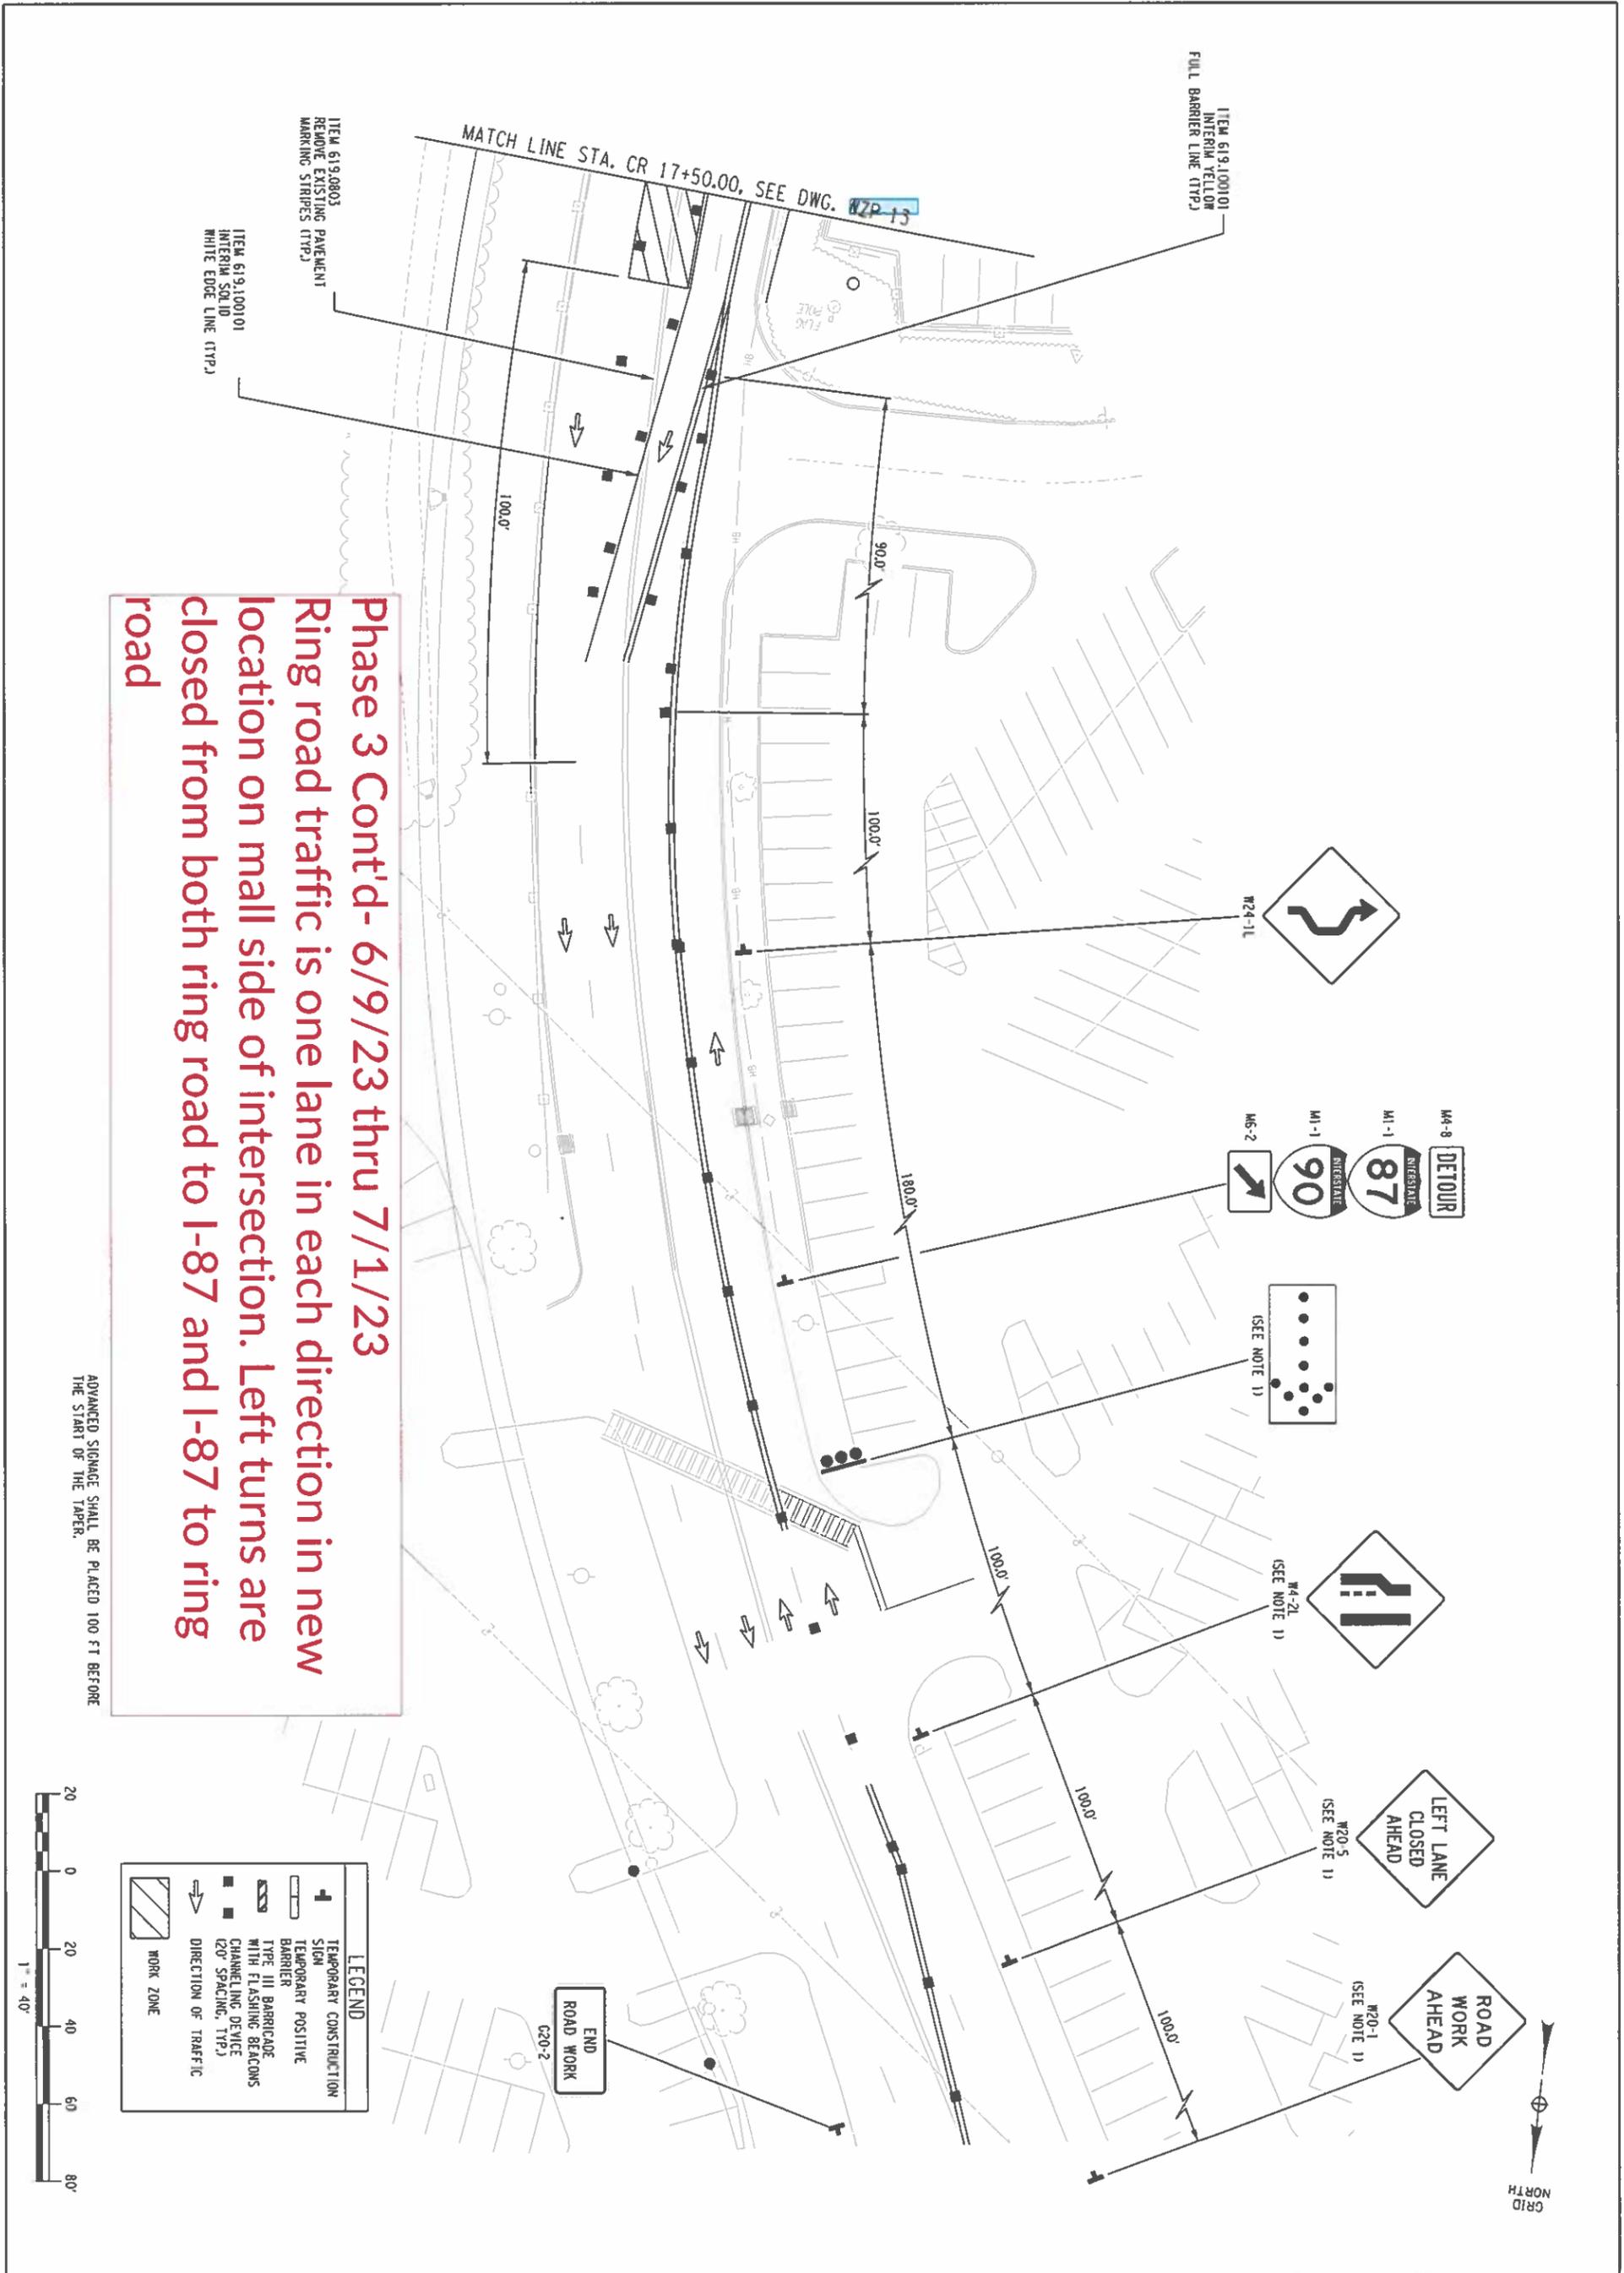

Phase 3 Cont'd - 6/9/23 thru 7/1/23
 Ring road traffic is one lane in each direction in new location on mall side of intersection. Left turns are closed from both ring road to I-87 and I-87 to ring road

ADVANCED SIGNAGE SHALL BE PLACED 100 FT BEFORE THE START OF THE TAPER.

LEGEND

	TEMPORARY CONSTRUCTION SIGN
	TEMPORARY POSITIVE BARRIER
	TYPE III BARRICADE WITH FLASHING BEACONS
	CHANNELING DEVICE (20' SPACING, TTP)
	DIRECTION OF TRAFFIC
	WORK ZONE




SHEET NUMBER WZP-14 19 of 52	CROSSGATES RING ROAD ROUNDABOUT TOWN OF GUILDERLAND ALBANY COUNTY, NY	 Creighton Manning CREIGHTON MANNING ENGINEERING, LLP 2 WINNERS CIRCLE - ALBANY - NEW YORK - 12205 P: (518) 446-0390 F: (518) 446-0397 WWW.CMELLP.COM	UNAUTHORIZED ALTERATION OR ADDITION TO THIS DOCUMENT IS A VIOLATION OF APPLICABLE STATE AND / OR LOCAL LAWS FINAL PLAN SEE COVER FOR STAMP	PREPARED FOR: Capital District Transportation Authority 110 Watervliet Avenue Albany, New York 12206	<table border="1" style="width:100%; border-collapse: collapse;"> <thead> <tr> <th style="width: 5%;">NO.</th> <th style="width: 10%;">REVISION</th> <th style="width: 10%;">DATE</th> <th style="width: 10%;">BY</th> </tr> </thead> <tbody> <tr><td> </td><td> </td><td> </td><td> </td></tr> </tbody> </table>	NO.	REVISION	DATE	BY																
	NO.		REVISION	DATE	BY																				
WORK ZONE TRAFFIC CONTROL PLAN - PHASE 3		DATE: DEC. 2021 CM No.: 115-001 SCALE: AS NOTED DESIGNED: J.W. DRAWN BY: K.H.D. CHECKED: C.A.G.																							

IT IS A VIOLATION OF LAW FOR ANY PERSON, UNLESS THEY ARE ACTING UNDER THE DIRECTION OF A LICENSED PROFESSIONAL ENGINEER, ARCHITECT, LANDSCAPE ARCHITECT, OR LAND SURVEYOR, TO ALTER AN ITEM IN ANY WAY. IF AN ITEM BEARING THE STAMP OF A LICENSED PROFESSIONAL IS ALTERED, THE ALTERING ENGINEER, ARCHITECT, LANDSCAPE ARCHITECT, OR LAND SURVEYOR SHALL STAMP THE DOCUMENT AND INCLUDE THE NOTATION "ALTERED BY" FOLLOWED BY THEIR SIGNATURE, THE DATE OF SUCH ALTERATION, AND A SPECIFIC DESCRIPTION OF THE ALTERATION.

LEGEND	
	TEMPORARY CONSTRUCTION SIGN
	CHANNELING DEVICE (20' SPACING, TYP.)
	DIRECTION OF TRAFFIC
	WORK ZONE


Phase 4- 7/5/28 thru 7/28/23
 Traffic on ring road is split around work area- essentially using the roundabout traffic pattern, BUT, left turns are still closed

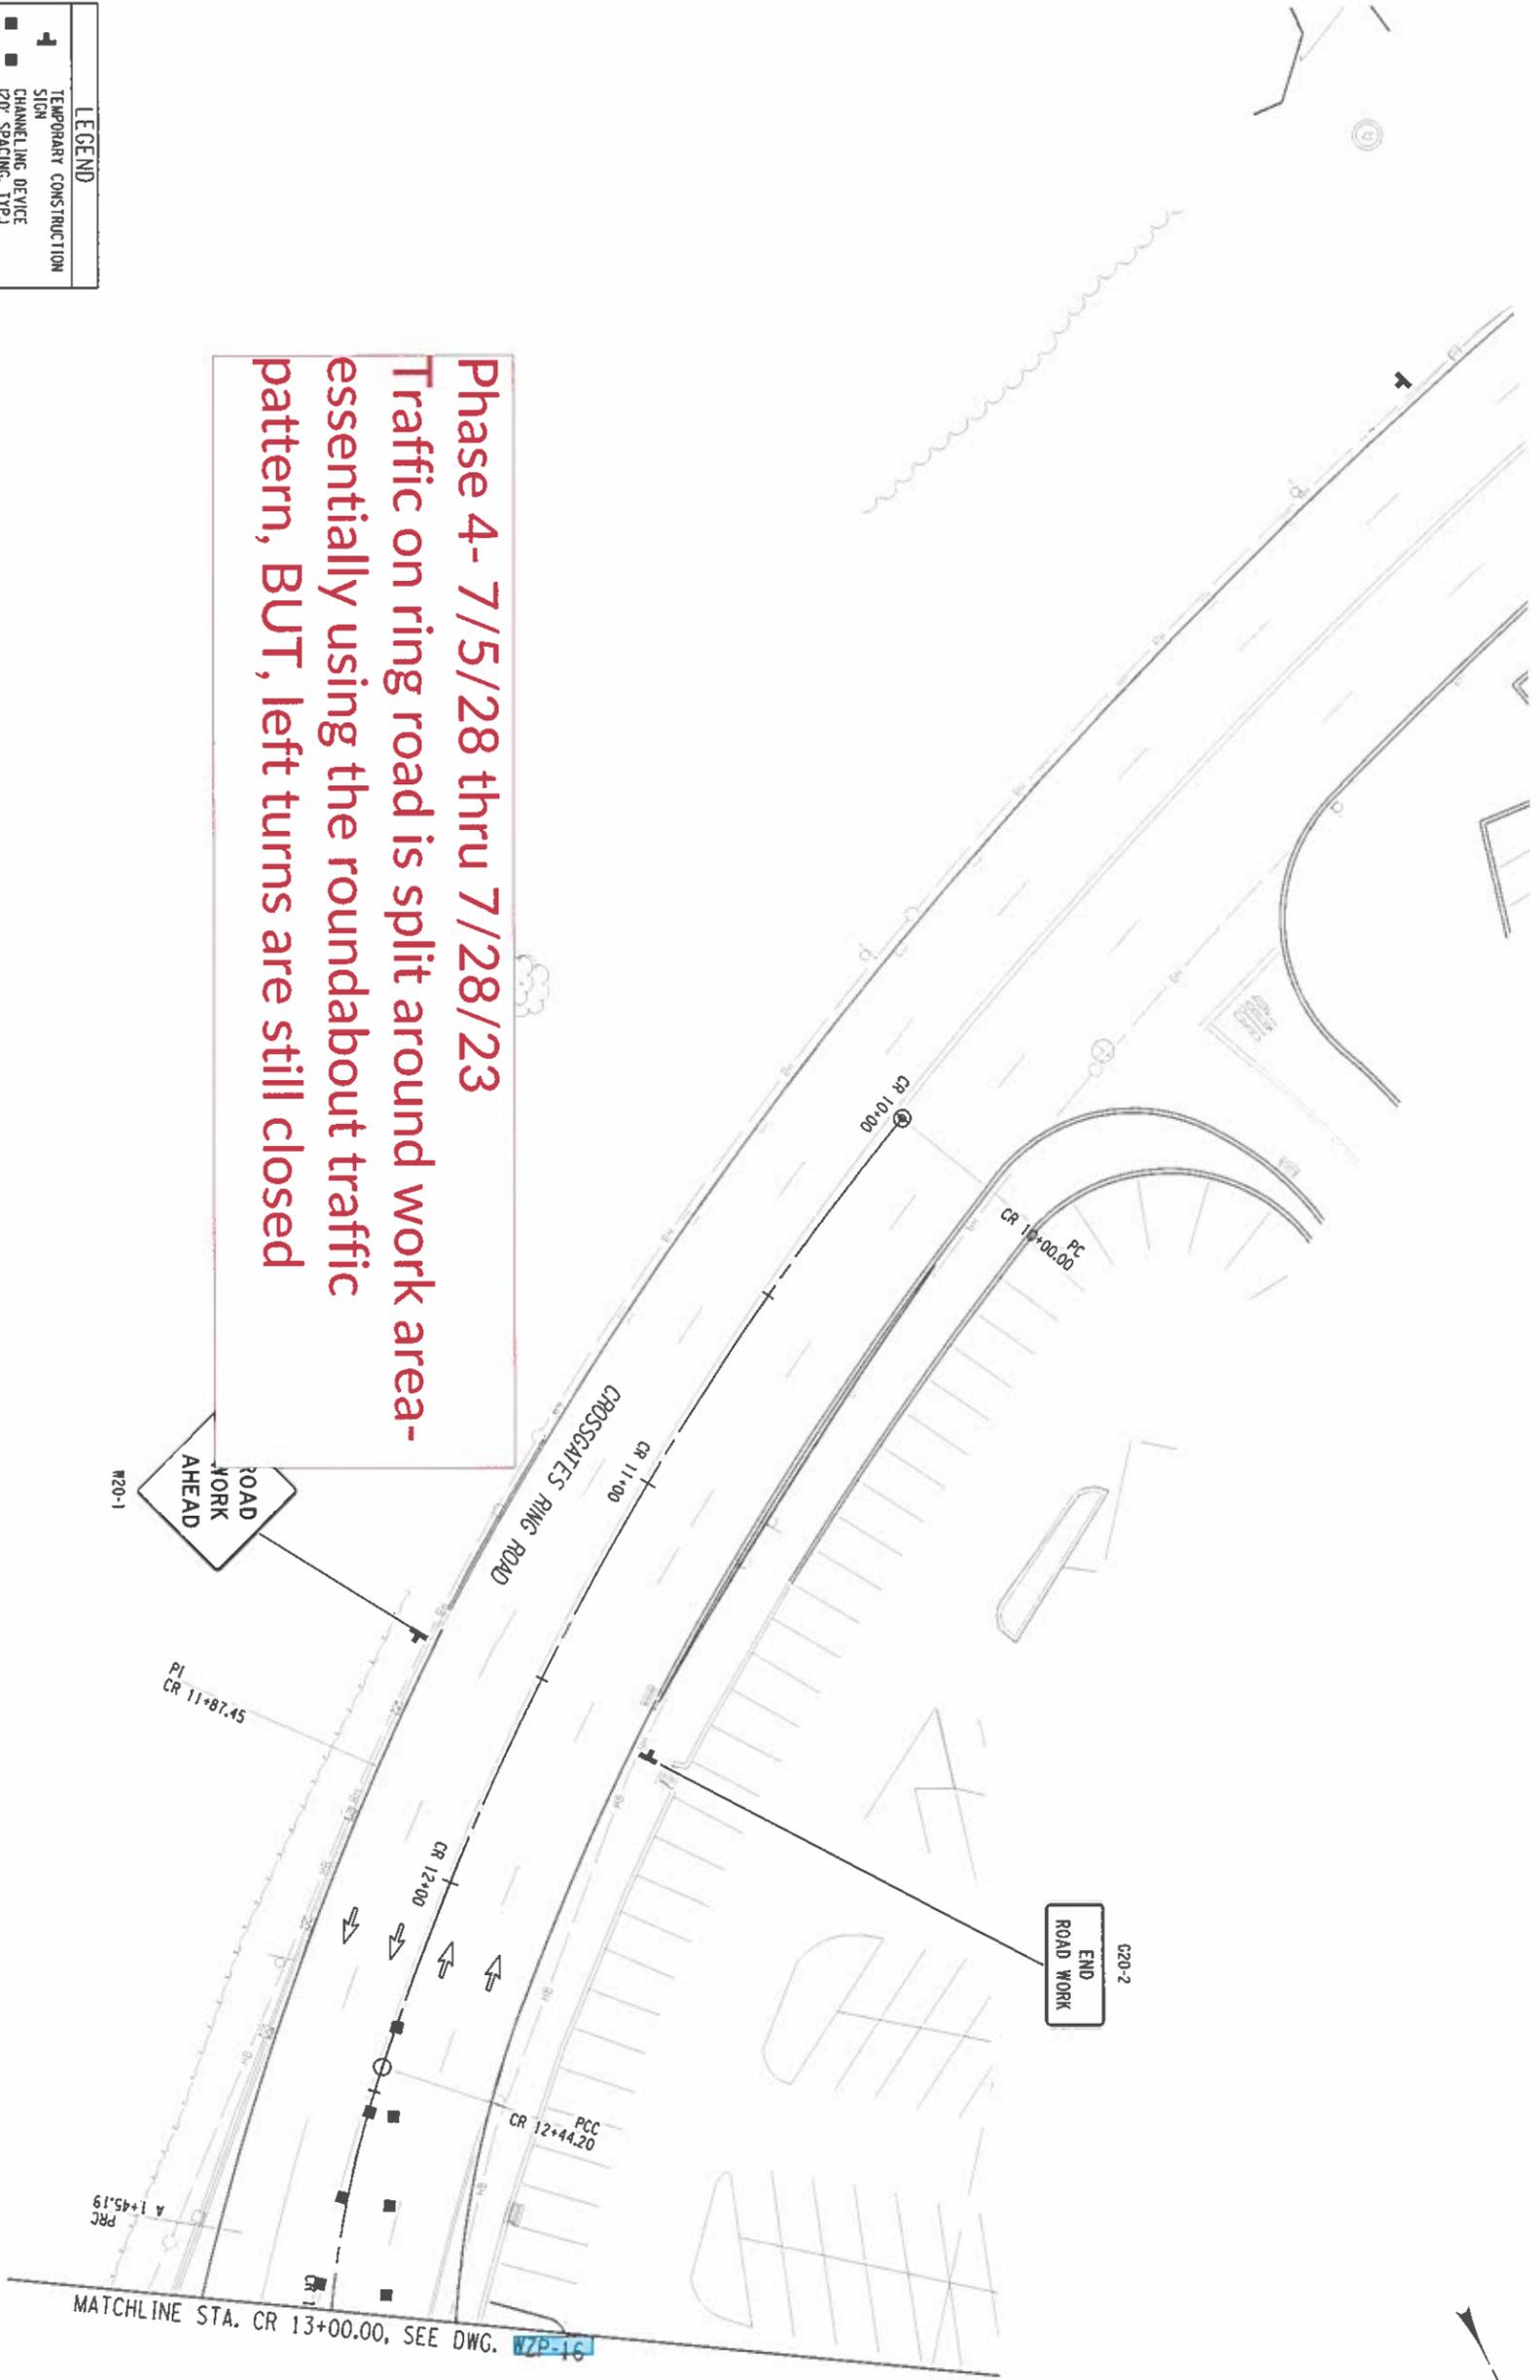

SHEET NUMBER 20 of 52 WZP-15	CROSSGATES RING ROAD ROUNDABOUT TOWN OF GUILDERLAND ALBANY COUNTY, NY		 CREIGHTON MANNING ENGINEERING, LLP 2 WINNERS CIRCLE - ALBANY - NEW YORK - 12205 P. (518) 446-0396 F. (518) 446-0397 WWW.CMELLP.COM	UNAUTHORIZED ALTERATION OR ADDITION TO THIS DOCUMENT IS A VIOLATION OF APPLICABLE STATE AND/OR LOCAL LAWS FINAL PLAN SEE COVER FOR STAMP	PREPARED FOR: Capital District Transportation Authority 110 Watervliet Avenue Albany, New York 12206	NO.	REVISION	DATE	BY		
	WORK ZONE TRAFFIC CONTROL PLAN - PHASE 4					DATE: DEC. 2021	CM No.: 115-001	SCALE: AS NOTED	DESIGNED: J.W.	DRAWN BY: K.H.D.	CHECKED: C.A.G.

IT IS A VIOLATION OF LAW FOR ANY PERSON, UNLESS THEY ARE ACTING UNDER THE DIRECTION OF A LICENSED PROFESSIONAL ENGINEER, ARCHITECT, LANDSCAPE ARCHITECT, OR LAND SURVEYOR, TO ALTER AN ITEM IN ANY WAY. IF AN ITEM BEARING THE STAMP OF A LICENSED PROFESSIONAL IS ALTERED, THE ALTERING ENGINEER, ARCHITECT, LANDSCAPE ARCHITECT, OR LAND SURVEYOR SHALL STAMP THE DOCUMENT AND INCLUDE THE NOTATION "ALTERED BY" FOLLOWED BY THEIR SIGNATURE, THE DATE OF SUCH ALTERATION, AND A SPECIFIC DESCRIPTION OF THE ALTERATION.

Phase 4 Cont'd - 7/5/23 thru 7/28/23
Traffic on ring road is split around work area - essentially using the roundabout traffic pattern, BUT, left turns are still closed

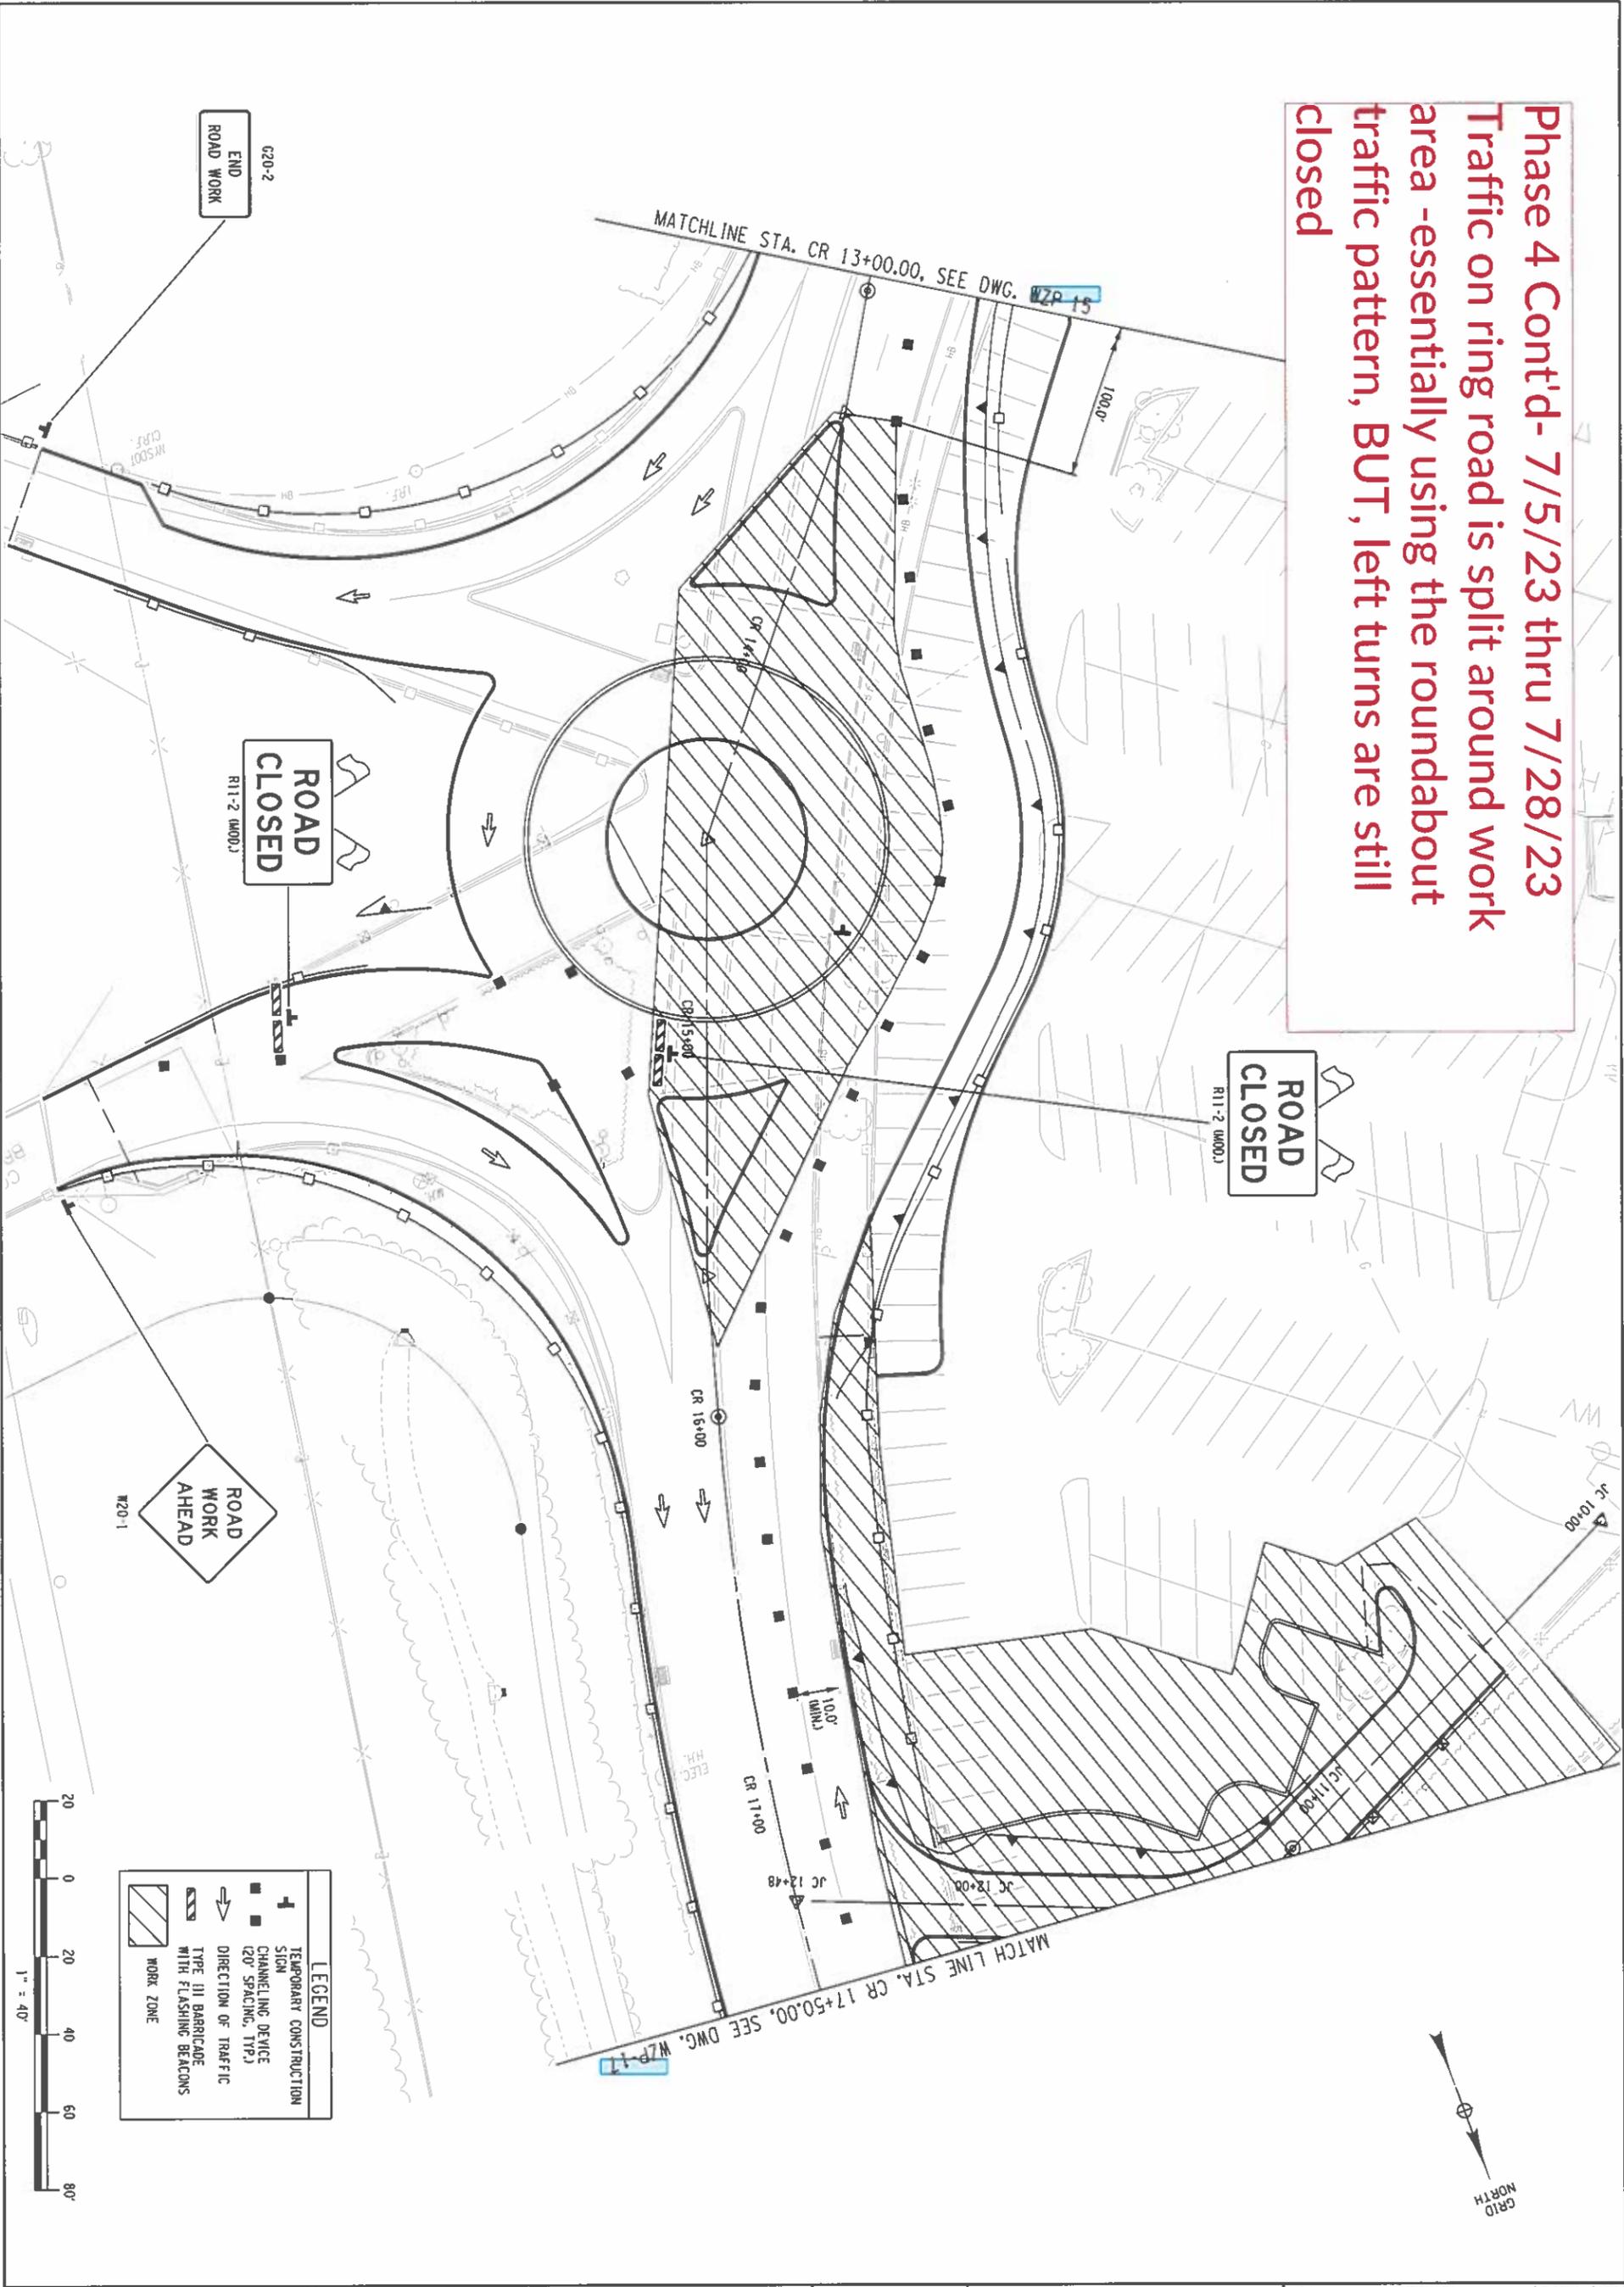


LEGEND

	TEMPORARY CONSTRUCTION SIGN
	CHANNELIZING DEVICE (20' SPACING, TYP.)
	DIRECTION OF TRAFFIC
	TYPE III BARRICADE WITH FLASHING BEACONS
	WORK ZONE



<p>WZP-16 SHEET NUMBER 21 of 32</p>	<p>CROSSGATES RING ROAD ROUNDABOUT TOWN OF GUILDERLAND ALBANY COUNTY, NY</p>	 CREIGHTON MANNING ENGINEERING, LLP 2 WINNERS CIRCLE - ALBANY - NEW YORK - 12205 P: (518) 448-0399 F: (518) 448-0397 WWW.CMELLP.COM	<p>UNAUTHORIZED ALTERATION OR ADDITION TO THIS DOCUMENT IS A VIOLATION OF APPLICABLE STATE AND / OR LOCAL LAWS</p> <p>FINAL PLAN SEE COVER FOR STAMP</p>	<p>PREPARED FOR:</p> Capital District Transportation Authority 110 Watervliet Avenue Albany, New York 12206	NO.	REVISION	DATE	BY
	<p>WORK ZONE TRAFFIC CONTROL PLAN - PHASE 4</p>				DATE: DEC. 2021 CM No.: 115-001 SCALE: AS NOTED DESIGNED: J.W. DRAWN BY: K.H.D. CHECKED: C.A.G.			

IT IS A VIOLATION OF LAW FOR ANY PERSON, UNLESS THEY ARE ACTING UNDER THE DIRECTION OF A LICENSED PROFESSIONAL ENGINEER, ARCHITECT, LANDSCAPE ARCHITECT, OR LAND SURVEYOR, TO ALTER AN ITEM IN ANY WAY. IF AN ITEM BEARING THE STAMP OF A LICENSED PROFESSIONAL IS ALTERED, THE ALTERING ENGINEER, ARCHITECT, LANDSCAPE ARCHITECT, OR LAND SURVEYOR SHALL STAMP THE DOCUMENT AND INCLUDE THE NOTATION "ALTERED BY" FOLLOWED BY THEIR SIGNATURE, THE DATE OF SUCH ALTERATION, AND A SPECIFIC DESCRIPTION OF THE ALTERATION.

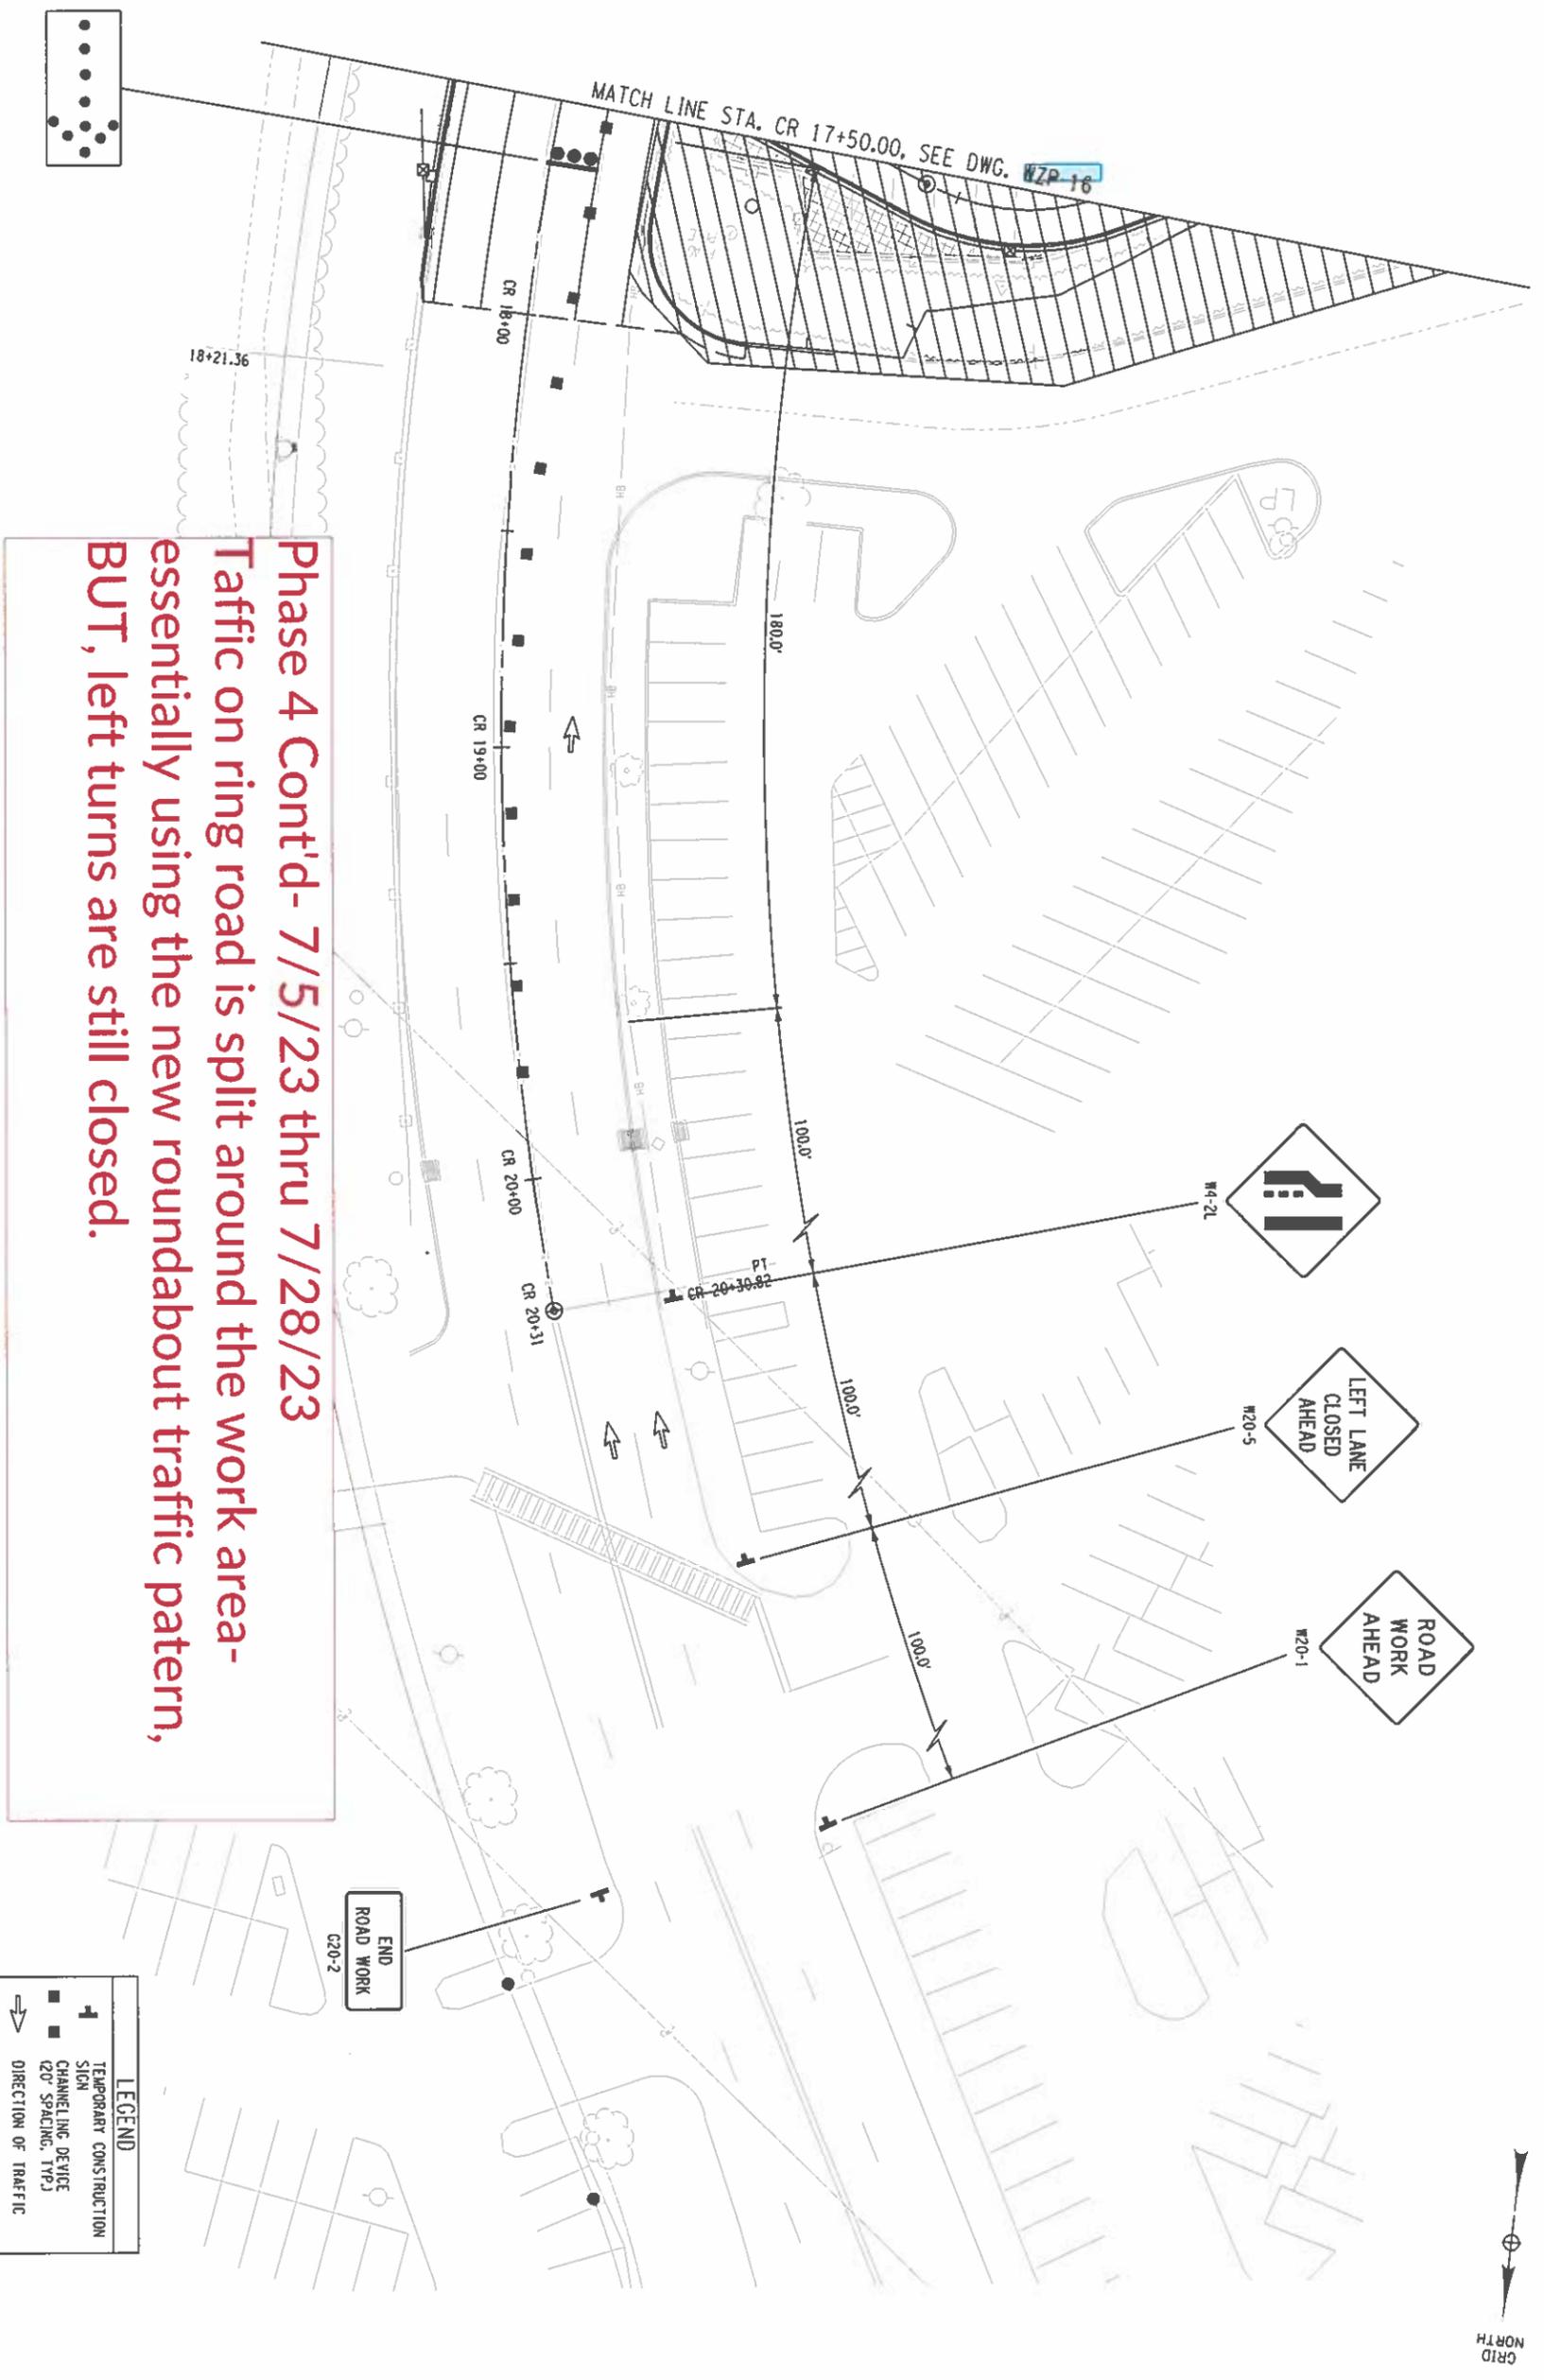

Phase 4 Cont'd - 7/5/23 thru 7/28/23
 Traffic on ring road is split around the work area -
 essentially using the new roundabout traffic pattern,
 BUT, left turns are still closed.

LEGEND

- TEMPORARY CONSTRUCTION SIGN
- CHANNELING DEVICE (20" SPACING, TYP)
- DIRECTION OF TRAFFIC
- WORK ZONE



SHEET NUMBER 22 of 52 WZP-17	CROSSGATES RING ROAD ROUNDABOUT TOWN OF GUILDERLAND ALBANY COUNTY, NY		<p>Creighton Manning CREIGHTON MANNING ENGINEERING, LLP 2 WINNERS CIRCLE - ALBANY - NEW YORK - 12205 P: (518) 446-0290 F: (518) 446-0297 WWW.CMELLP.COM</p>	UNAUTHORIZED ALTERATION OR ADDITION TO THIS DOCUMENT IS A VIOLATION OF APPLICABLE STATE AND / OR LOCAL LAWS FINAL PLAN SEE COVER FOR STAMP	PREPARED FOR: <p>Capital District Transportation Authority 110 Watervliet Avenue Albany, New York 12206</p>		NO.	REVISION	DATE	BY
	WORK ZONE TRAFFIC CONTROL PLAN - PHASE 4				DATE: DEC. 2021 CM No.: 115-001 SCALE: AS NOTED	DESIGNED: J.W. DRAWN BY: K.H.D. CHECKED: C.A.G.				