


H:\Projects\Guilderland\McKownville storm sewer\McKownville.dwg 6/8/2010 3:42:11 PM EDT

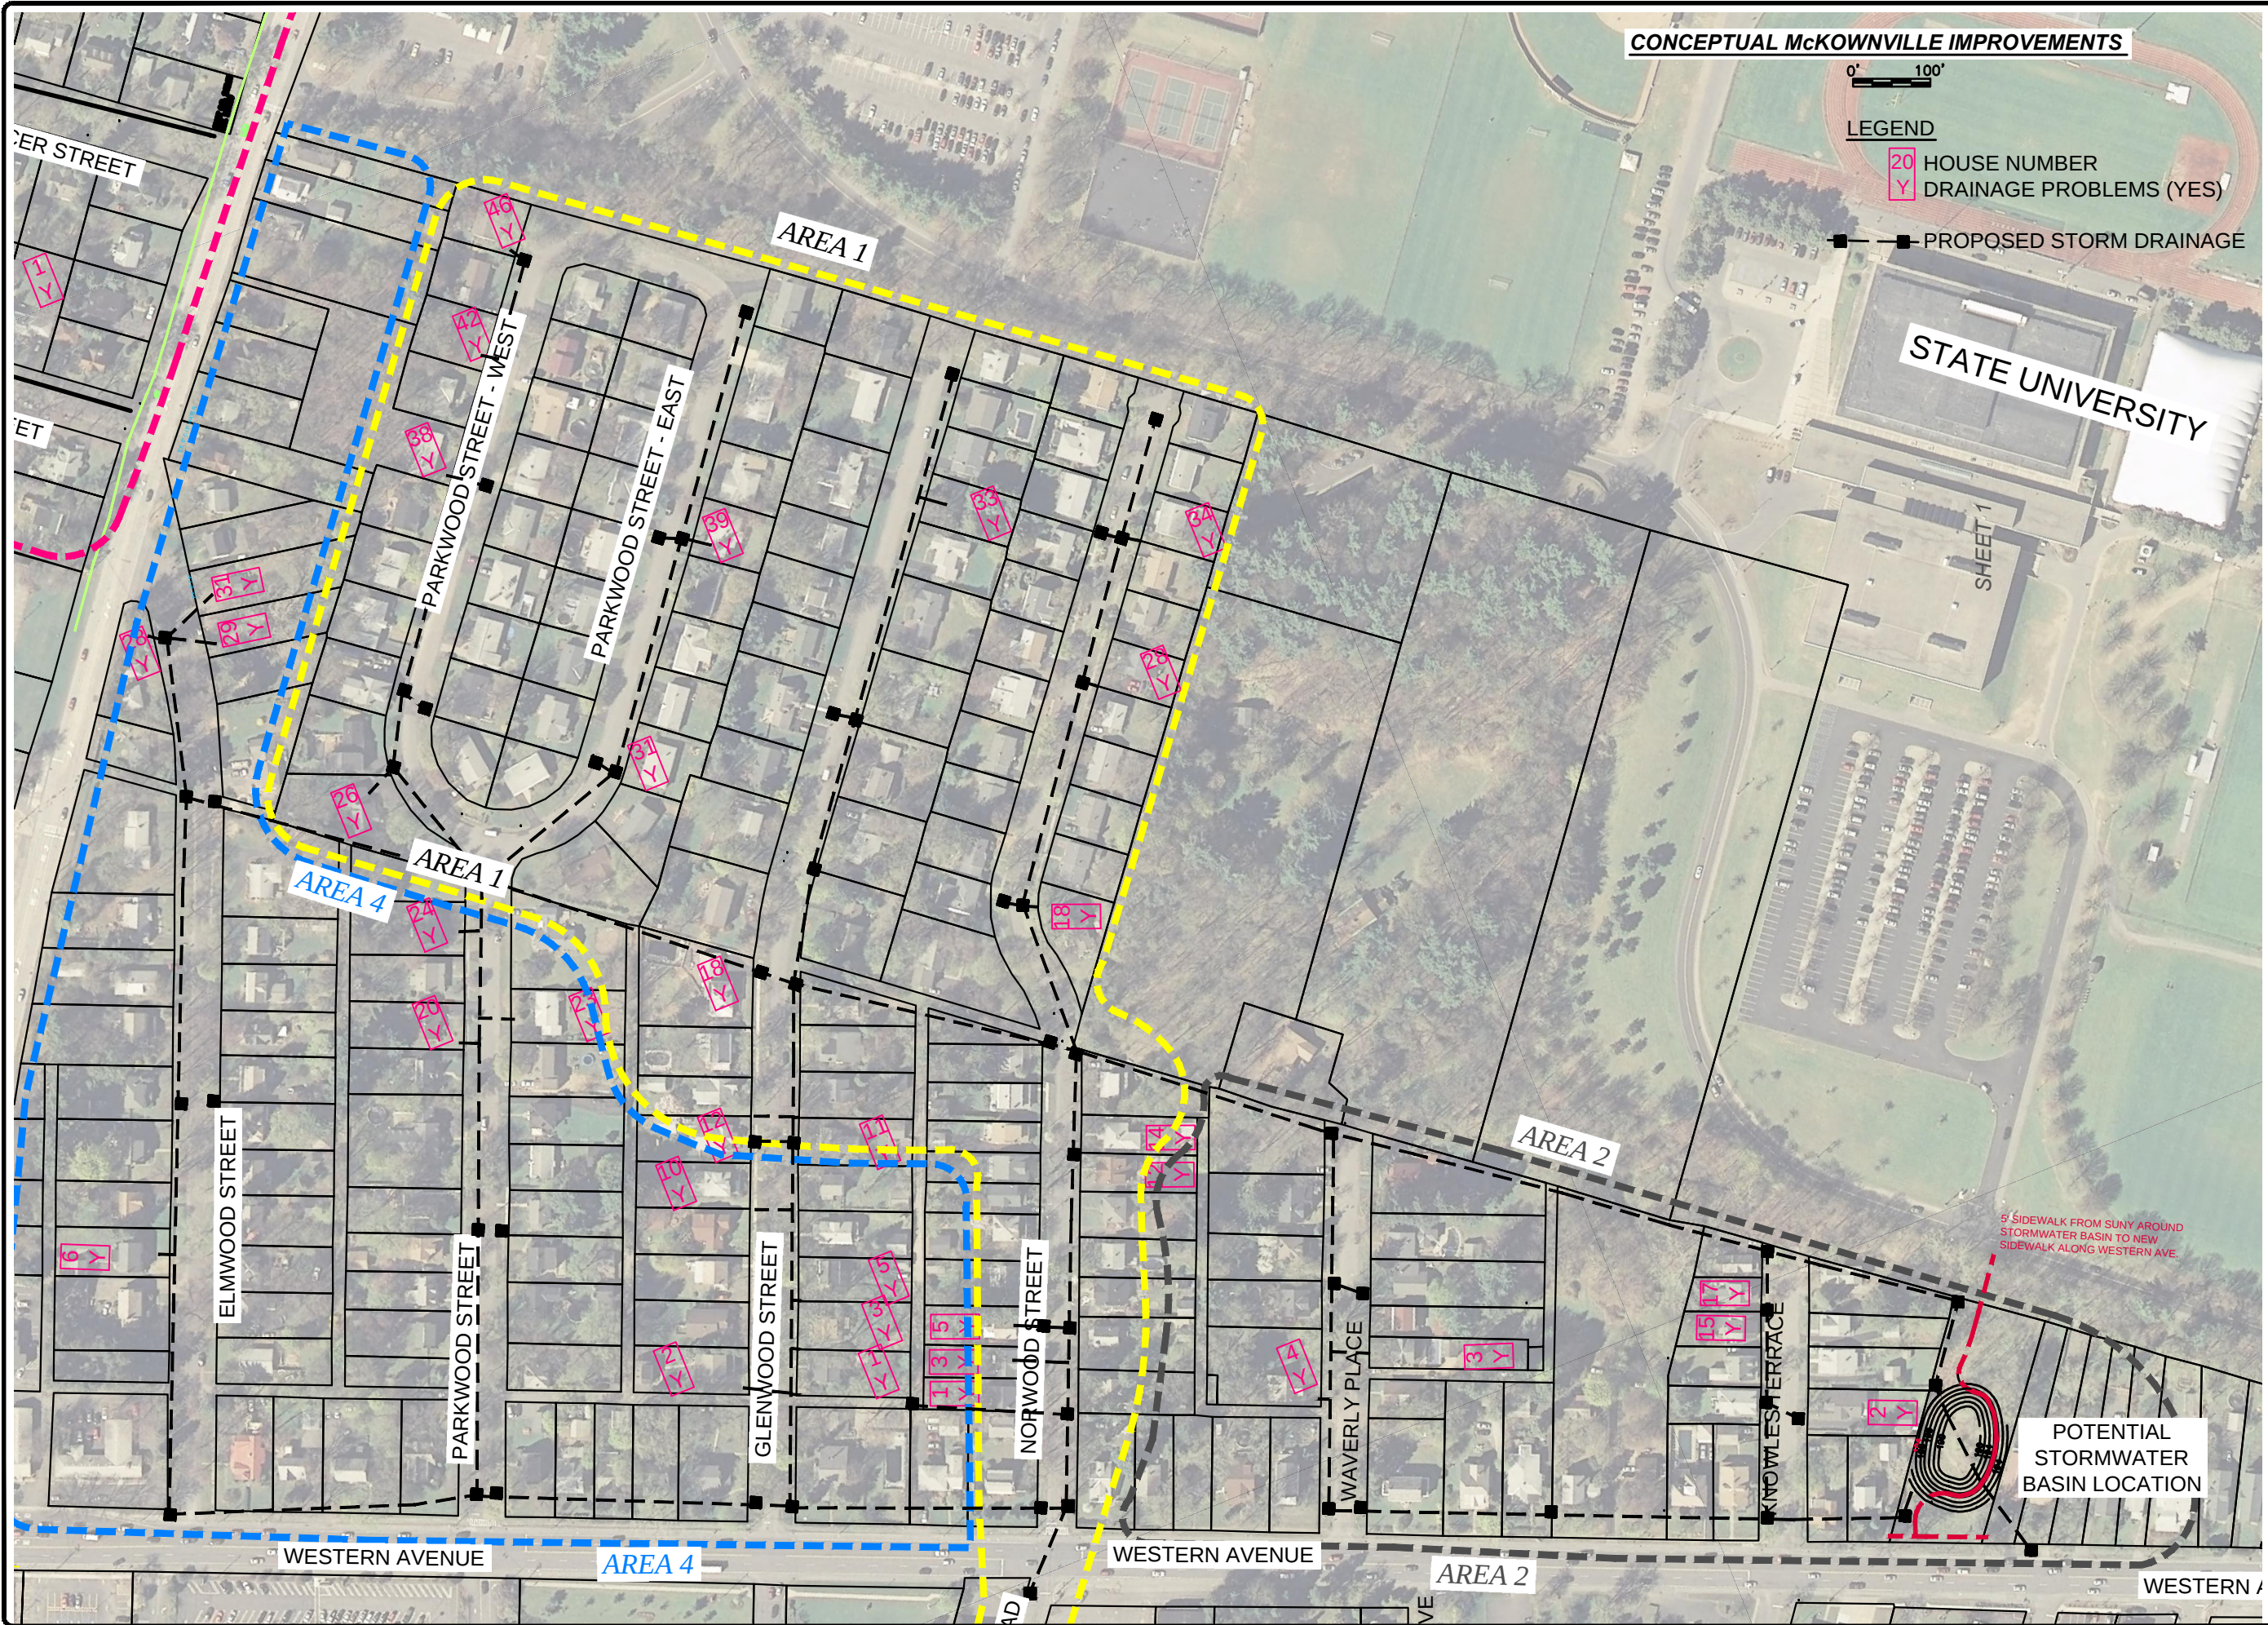

CONCEPTUAL McKOWNVILLE IMPROVEMENTS

0' 100'

LEGEND

20 HOUSE NUMBER
Y DRAINAGE PROBLEMS (YES)

PROPOSED STORM DRAINAGE

STATE UNIVERSITY

SHEET 1

POTENTIAL
STORMWATER
BASIN LOCATION

5' SIDEWALK FROM SUNY AROUND
STORMWATER BASIN TO NEW
SIDEWALK ALONG WESTERN AVE

DATE: SEPT. 2009
DRAWN BY:
SCALE:
REVIEWED BY:
PROJECT NO.:
FILE:

DELaware
ENGINEERING, P.C.
CIVIL AND ENVIRONMENTAL ENGINEERING
8-12 DIETZ STREET, SUITE 303, ONEONTA, NY 13820 - 607.432.8073
28 MADISON AVENUE EXTENSION, ALBANY, NY 12203 - 518.452.1290
6 TOWNSEND STREET, WALTON, NY 13850 - 607.865.5534

REVISIONS	
NO.	DATE

McKOWNVILLE DRAINAGE SYSTEM
TOWN OF GUILDERLAND, NY

CONCEPTUAL
McKOWNVILLE
IMPROVEMENTS

APPENDIX:
B - 1