


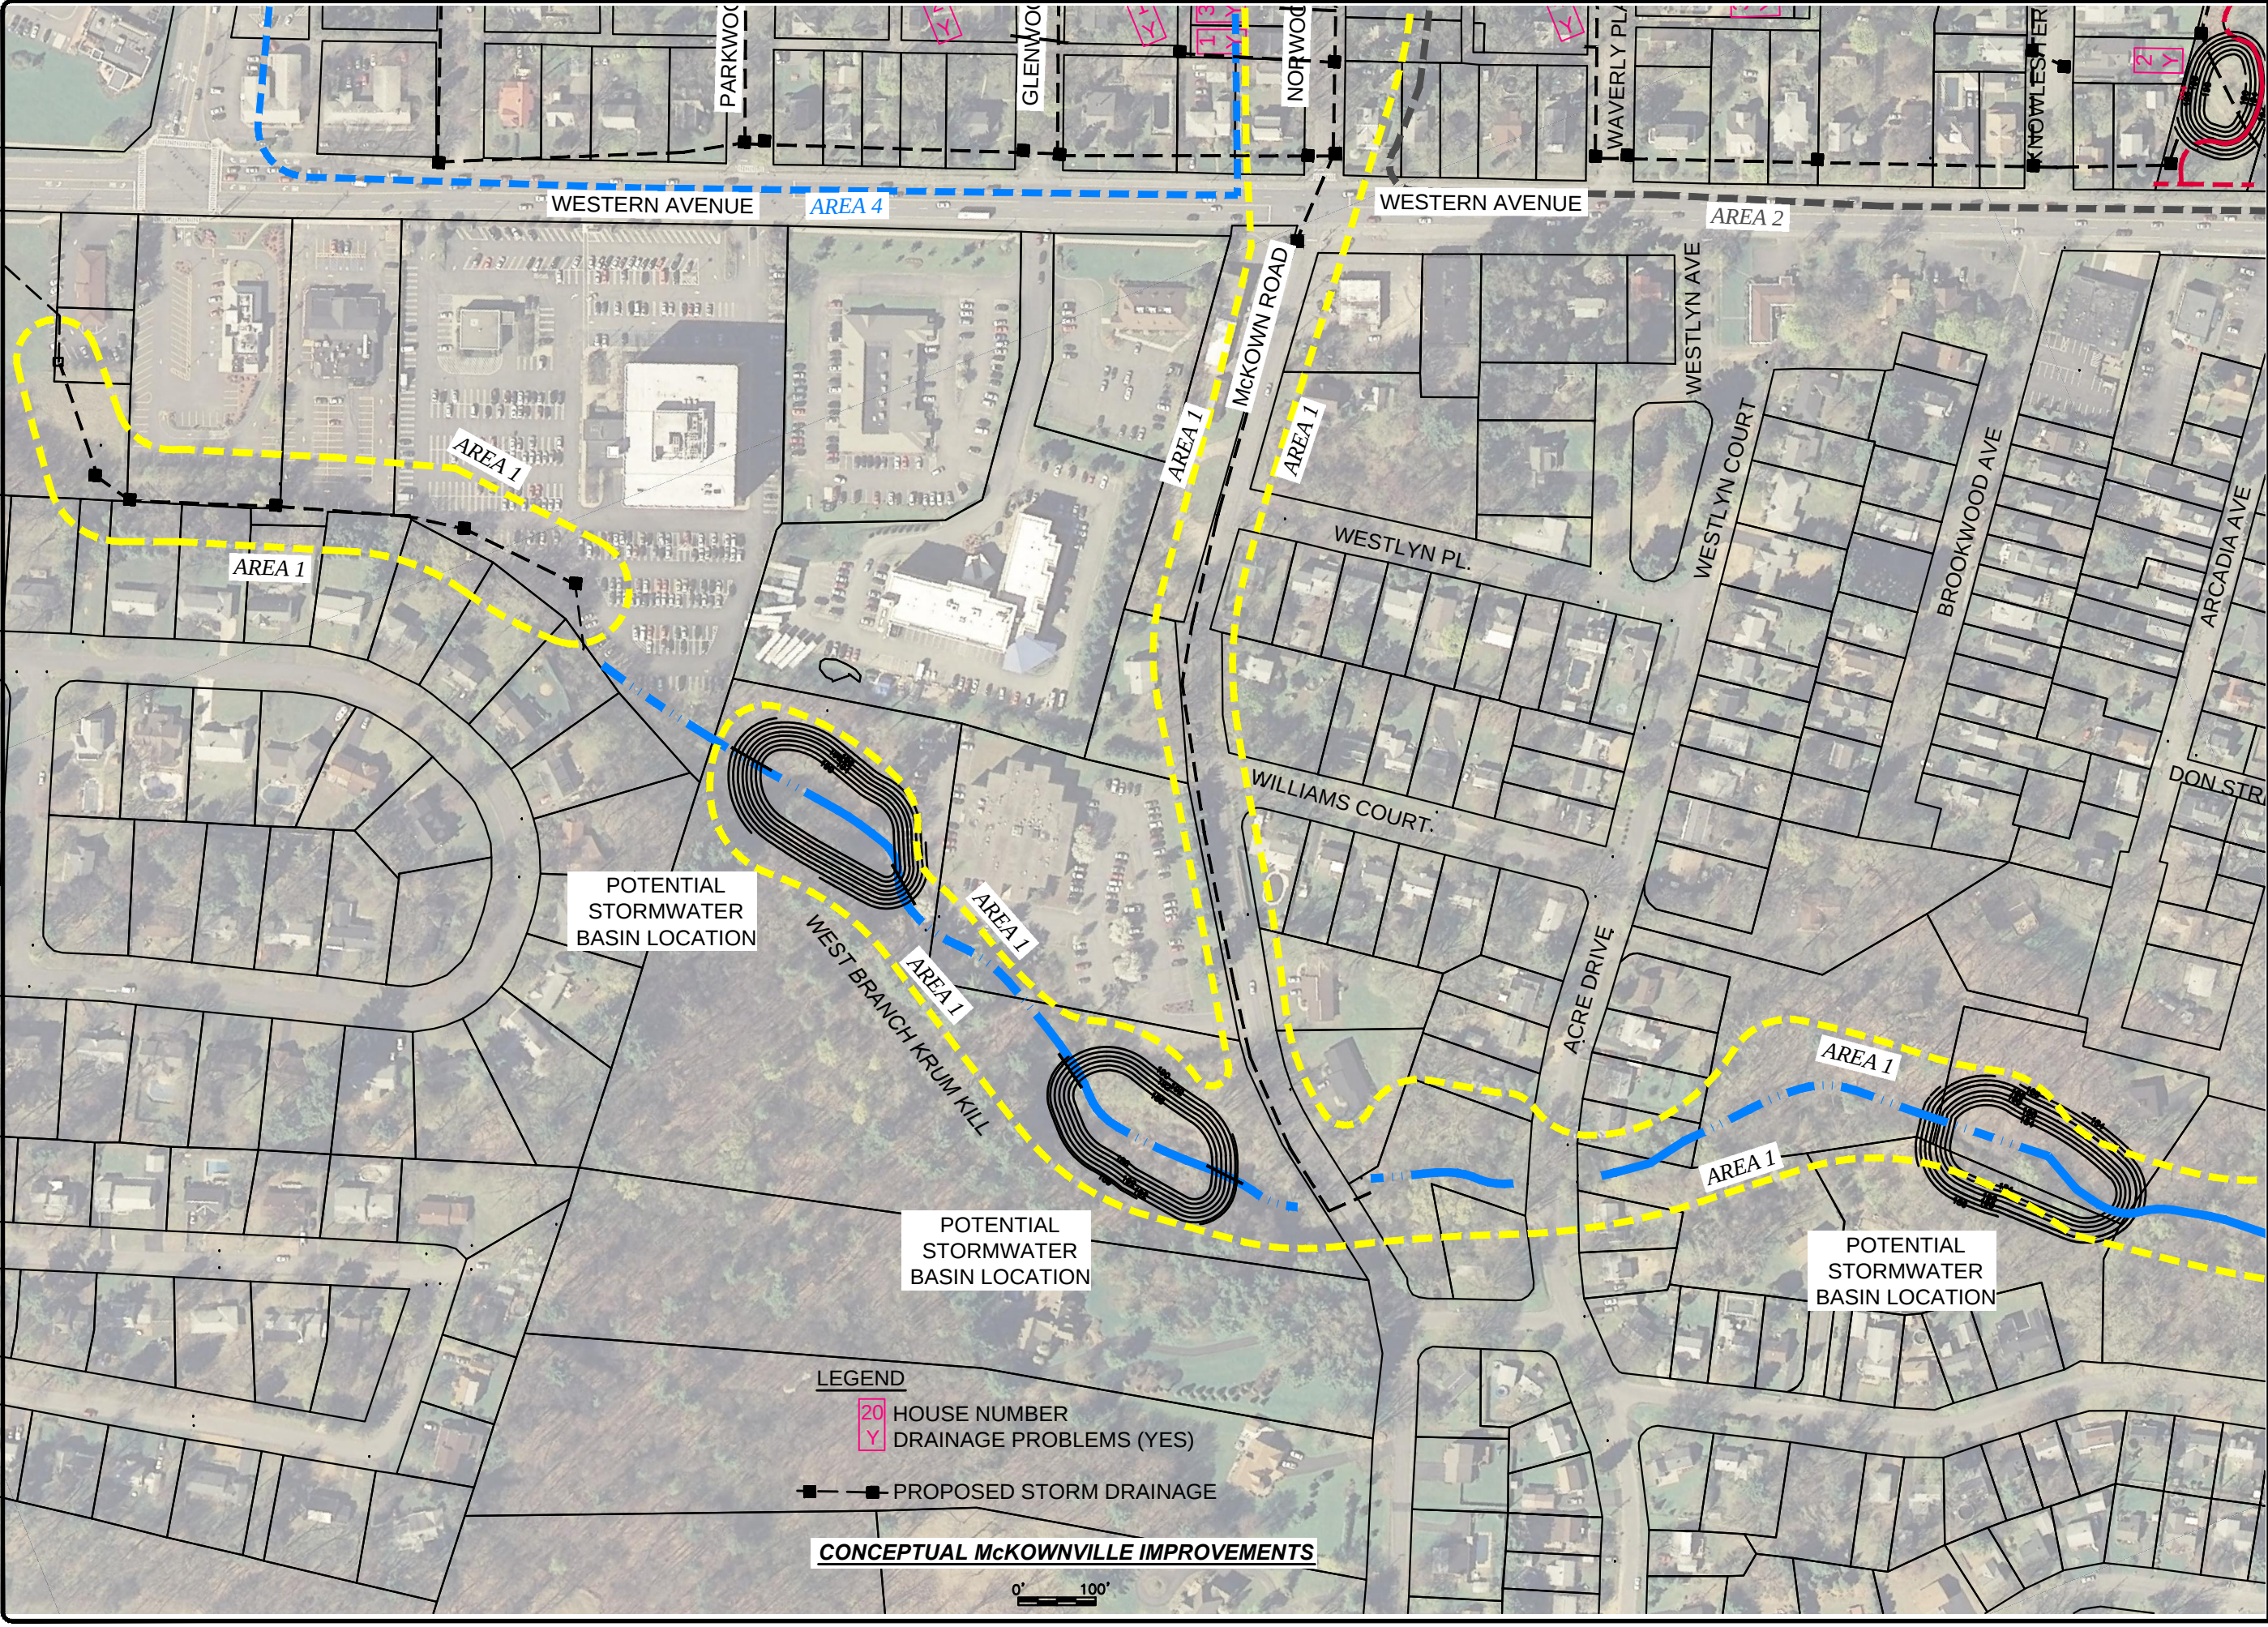

DATE: SEPT. 2009
DRAWN BY: _____
SCALE: _____
REVIEWED BY: _____
PROJECT NO.: _____
FILE: _____

DELAWARE ENGINEERING, P.C.
CIVIL AND ENVIRONMENTAL ENGINEERING
8-32 DIETZ STREET, SUITE 303, ONEONTA, NY 13820 - 607-432-8073
25 MADISON AVENUE EXTENSION, ALBANY, NY 12208 - 518-462-1290
6 TOWNSEND STREET, WALTON, NY 13856 - 607-865-9254

REVISIONS	
NO.	DESCRIPTION

McKOWNVILLE DRAINAGE SYSTEM
TOWN OF GUILDERLAND, NY

**CONCEPTUAL
McKOWNVILLE
IMPROVEMENTS**

APPENDIX:
B - 3