


H:\Projects\Guilderland\McKownville storm sewer\McKownville.dwg McKownville.dwg 6/8/2010 3:42:11 PM EDIT

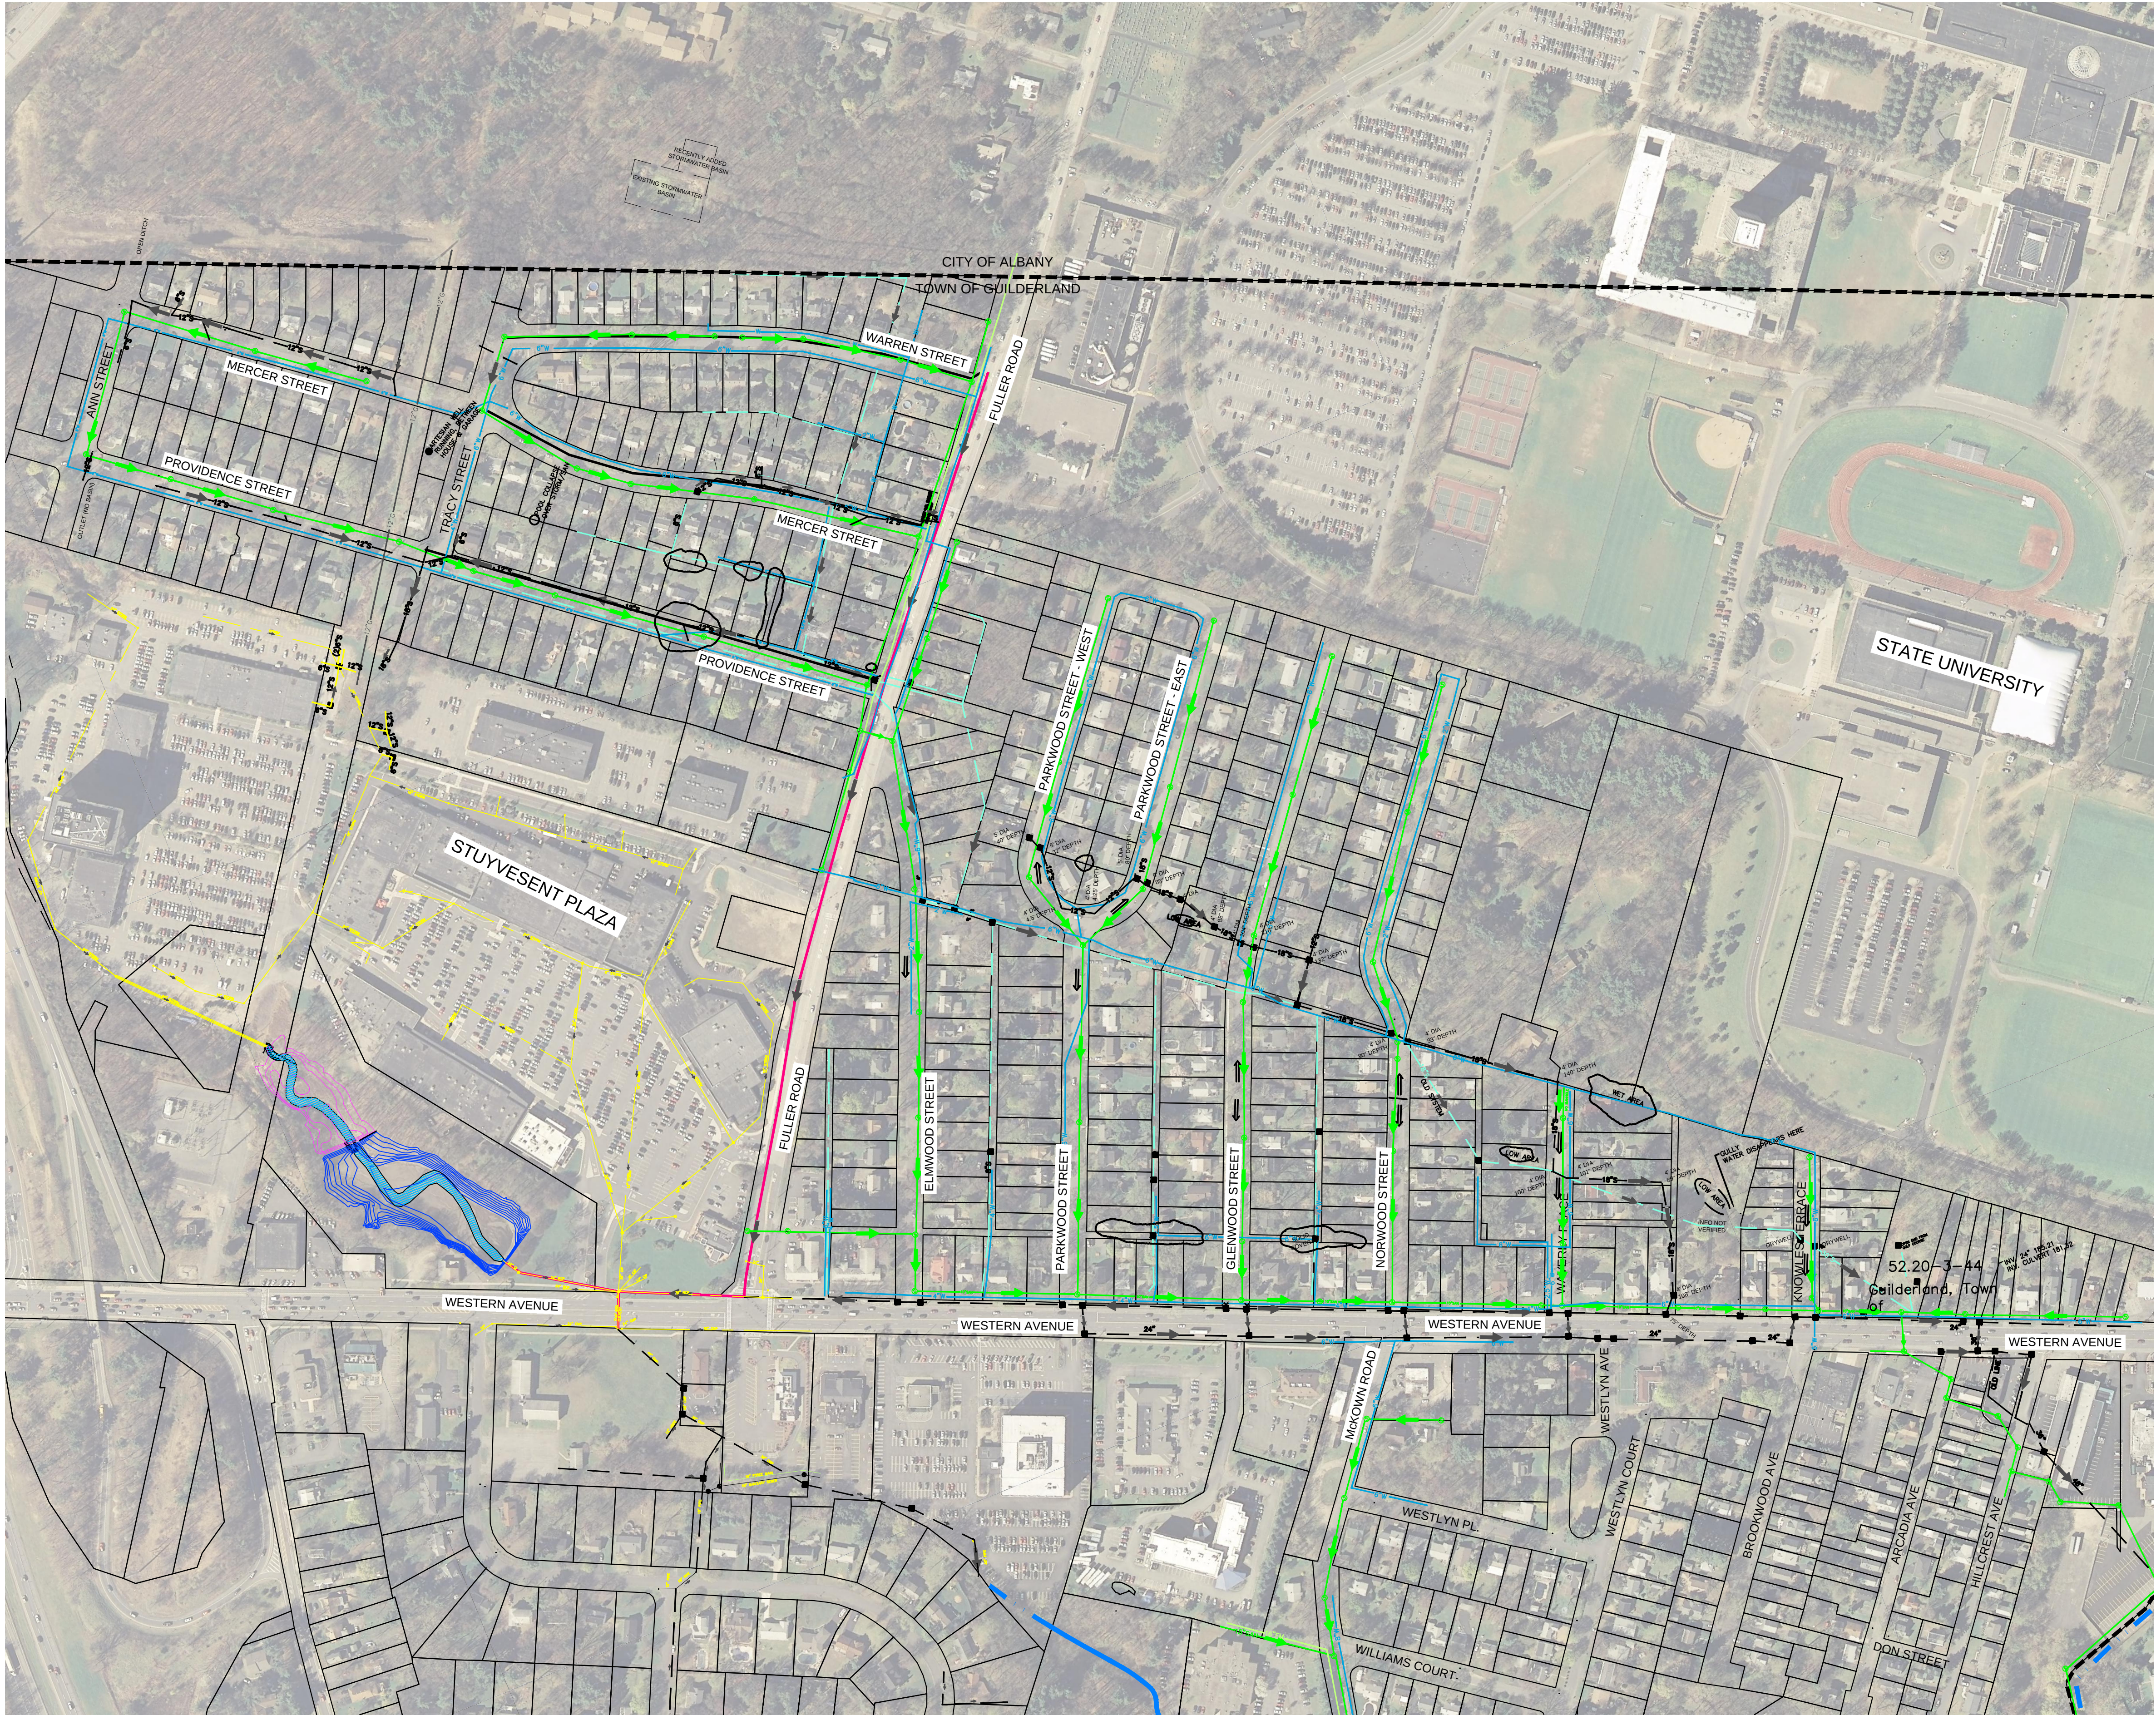

- LEGEND**
- EXISTING CATCH BASIN LOCATIONS
 - EXISTING STORM OUTFALL LOCATIONS
 - EXISTING SANITARY SEWER
 - EXISTING WATER MAIN
 - EXISTING STORM SEWER
 - TAX MAP PARCELS (TOWN OF GUILDERLAND)

DATE: JUNE 2010
DRAWN BY:
SCALE:
REVIEWED BY:
PROJECT NO.:
FILE:

DELAWARE ENGINEERING, P.C.
CIVIL AND ENVIRONMENTAL ENGINEERING
8-12 DIETZ STREET, SUITE 303, ONEONTA, NY 13820 - 607.432.8073
28 MADISON AVENUE EXTENSION, ALBANY, NY 12203 - 518.452.1290
6 TOWNSEND STREET, WALTON, NY 13856 - 607.865.92354

REVISIONS	
NO.	DESCRIPTION

McKOWNVILLE DRAINAGE SYSTEM
TOWN OF GUILDERLAND, NY

EXISTING UTILITIES MAP