


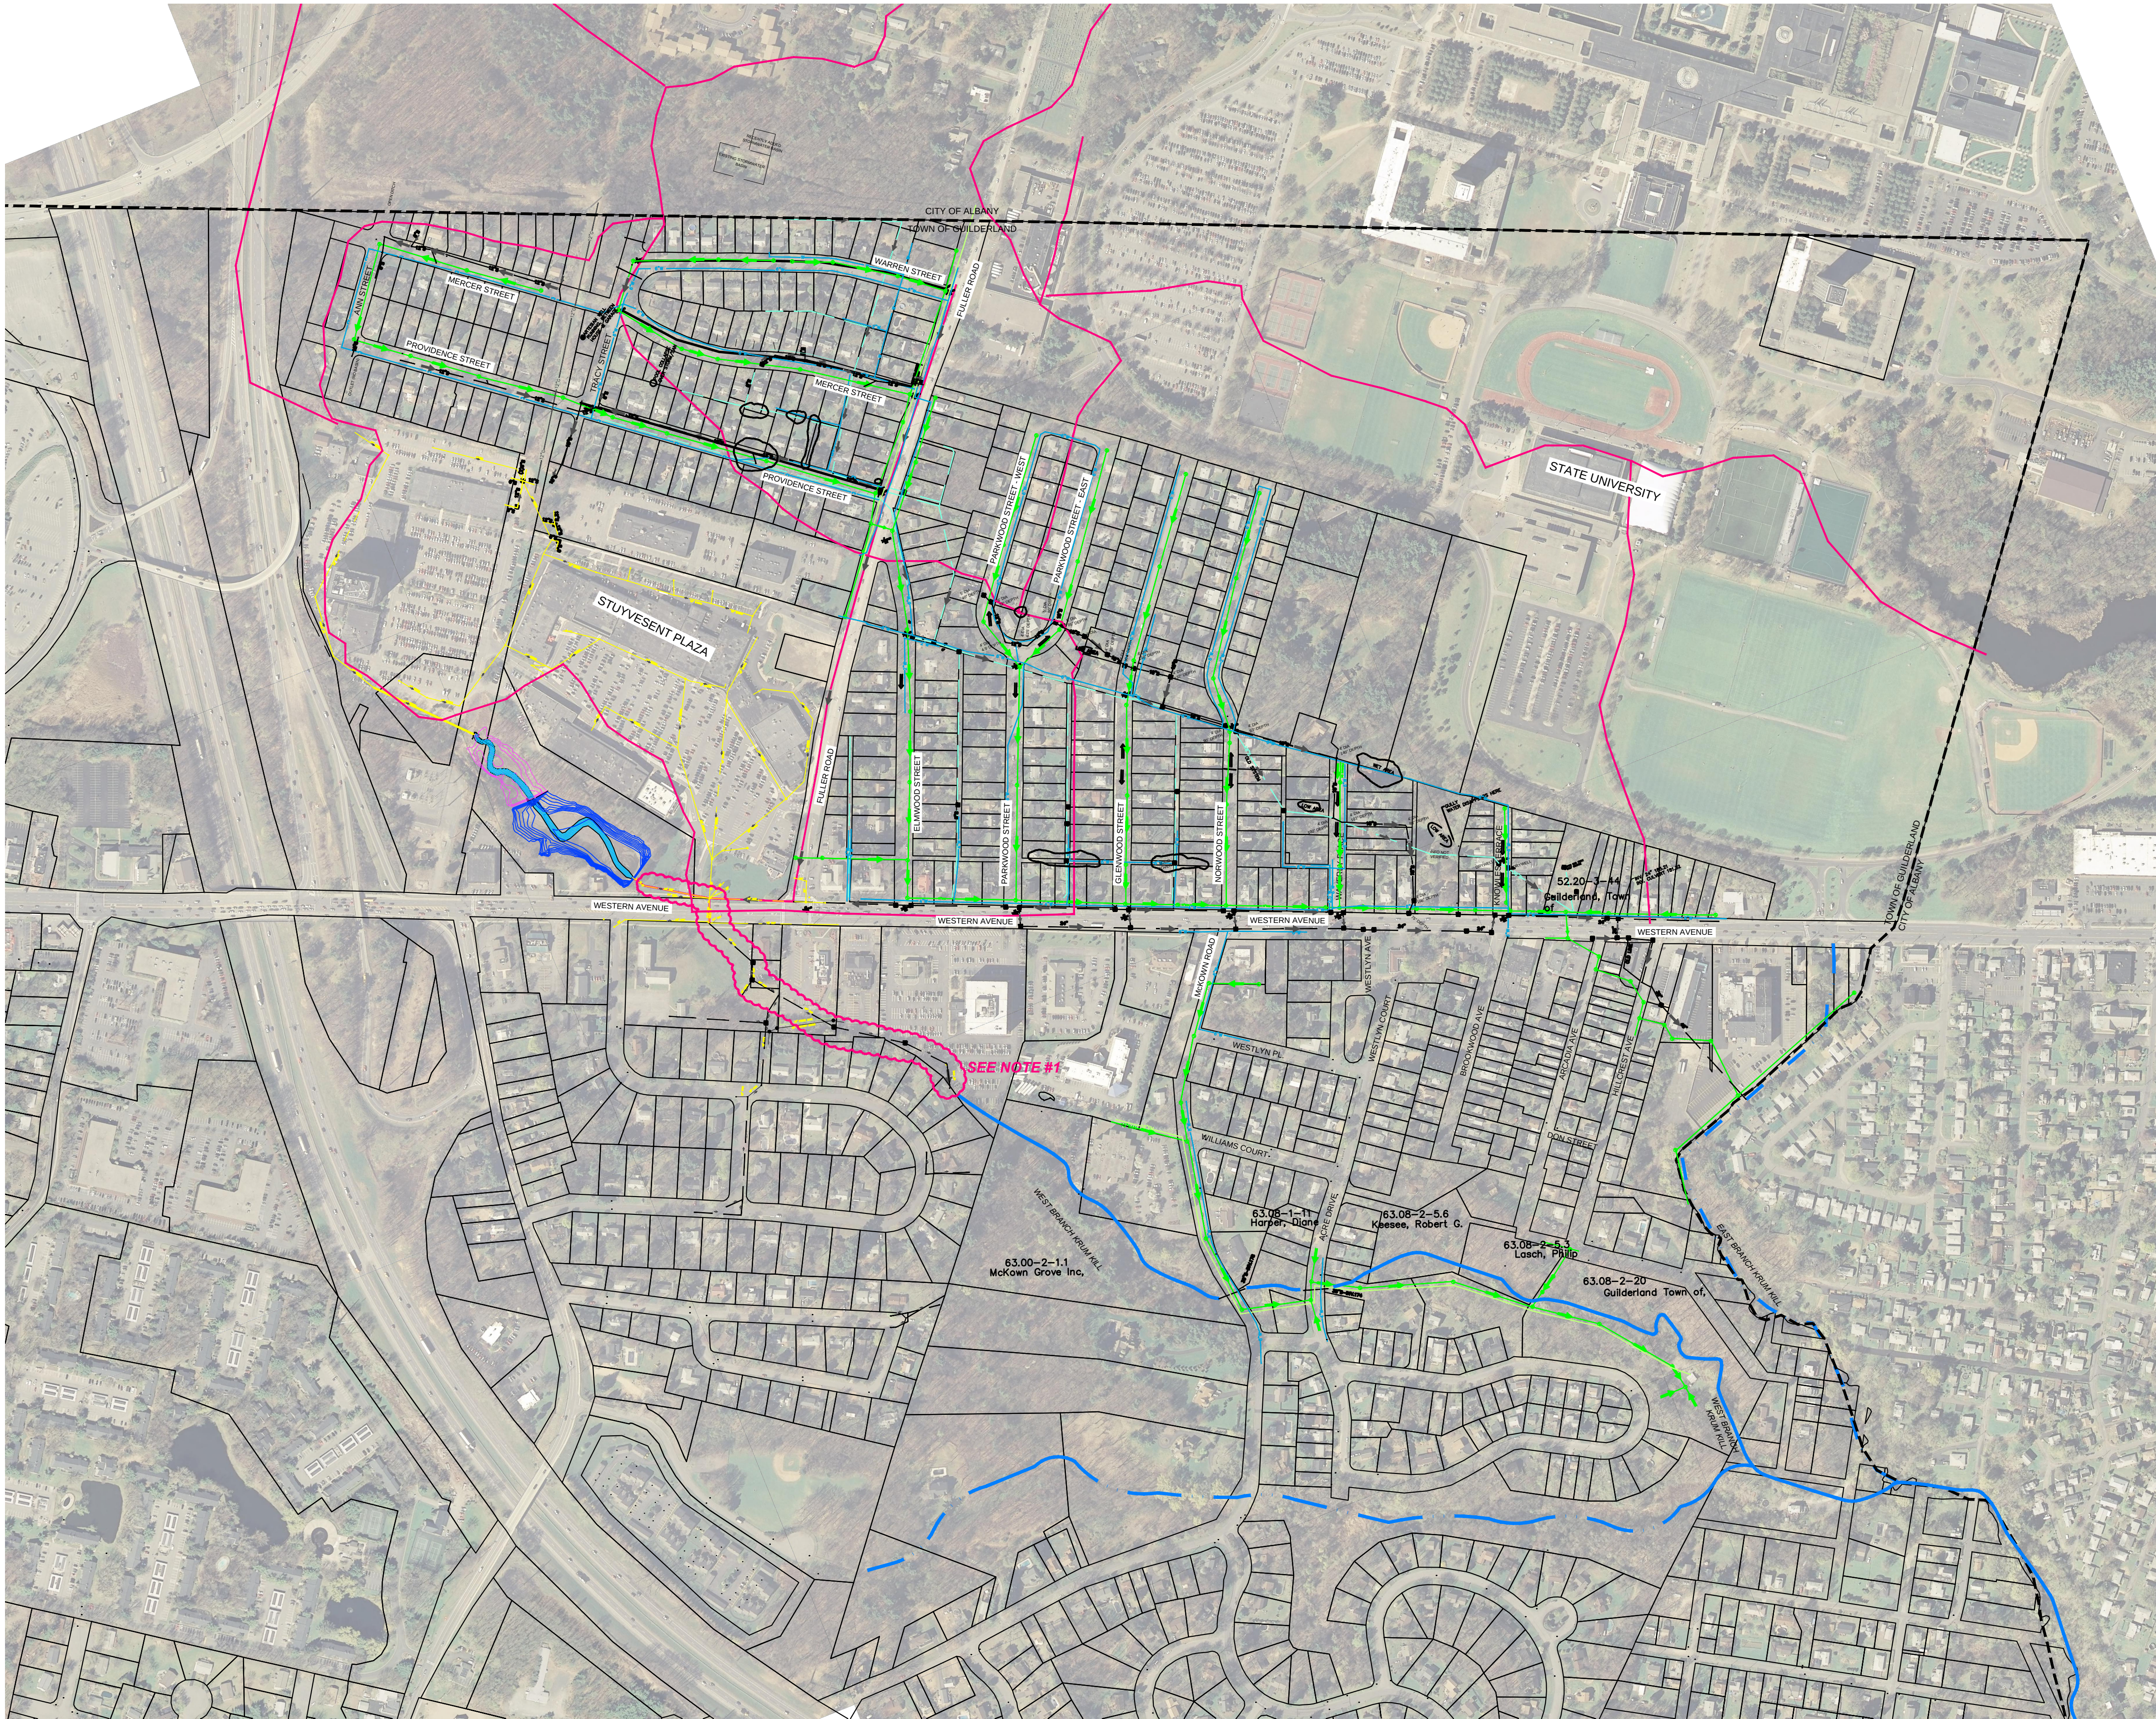

EXISTING CONDITIONS MAP 0' 300'

- LEGEND**
- EXISTING CATCH BASIN LOCATIONS
 - EXISTING STORM OUTFALL LOCATIONS
 - EXISTING SANITARY SEWER
 - EXISTING WATER MAIN
 - EXISTING STORM SEWER
 - DRAINAGE AREA
 - EXISTING CONTOURS (GOOGLE EARTH - 2007)
 - TAX MAP PARCELS (TOWN OF GUILDERLAND)

NOTE :
1. This area needs additional investigation due to existing storm sewer lines are on private property with no easements.

DATE: JUNE 2010	
DRAWN BY:	
SCALE:	
REVIEWED BY:	
PROJECT NO.:	
FILE:	

DELAWARE
ENGINEERING, P.C.
CIVIL AND ENVIRONMENTAL ENGINEERING

8-12 DIETZ STREET, SUITE 303, ONEONTA, NY 13820 - 607.432.8073
28 MADISON AVENUE EXTENSION, ALBANY, NY 12203 - 518.452.1290
6 TOWNSEND STREET, WALTON, NY 13856 - 607.865.92354

REVISIONS	
NO.	DESCRIPTION

McKOWNVILLE DRAINAGE SYSTEM
TOWN OF GUILDERLAND, NY

EXISTING
CONDITIONS MAP

APPENDIX:
A