



WEST GUILDERLAND WATER NEEDS ASSESSMENT FOCUS AREAS

Town of Guilderland, New York




OFFICE OF WATER & WASTEWATER
MANAGEMENT

SUPERINTENDENT: WILLIAM WEST
6011 STATE FARM ROAD
GUILDERLAND, NEW YORK 12084
PHONE: (518) 456-6474
FAX: (518) 456-4508



LEGEND

- Tax Parcel Boundary
- Property Line
- Natural Watercourse
 - Streams, Lakes etc.
- Water Mains
 - (Guilderland Water District Shown Only)
 - Water Main
- WNA Focus Area Boundary
- Region
- Survey Recipient
 - (Sent to Residential Units Only)
 - Residential Unit
- Princeton Water System
 - Approximate Location
 - Princeton Waterline

Digital Elevation Model

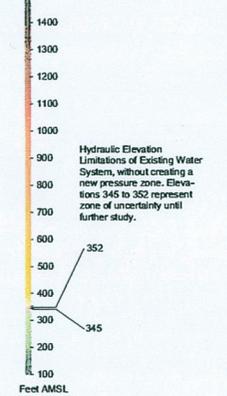

AREA OF DETAIL

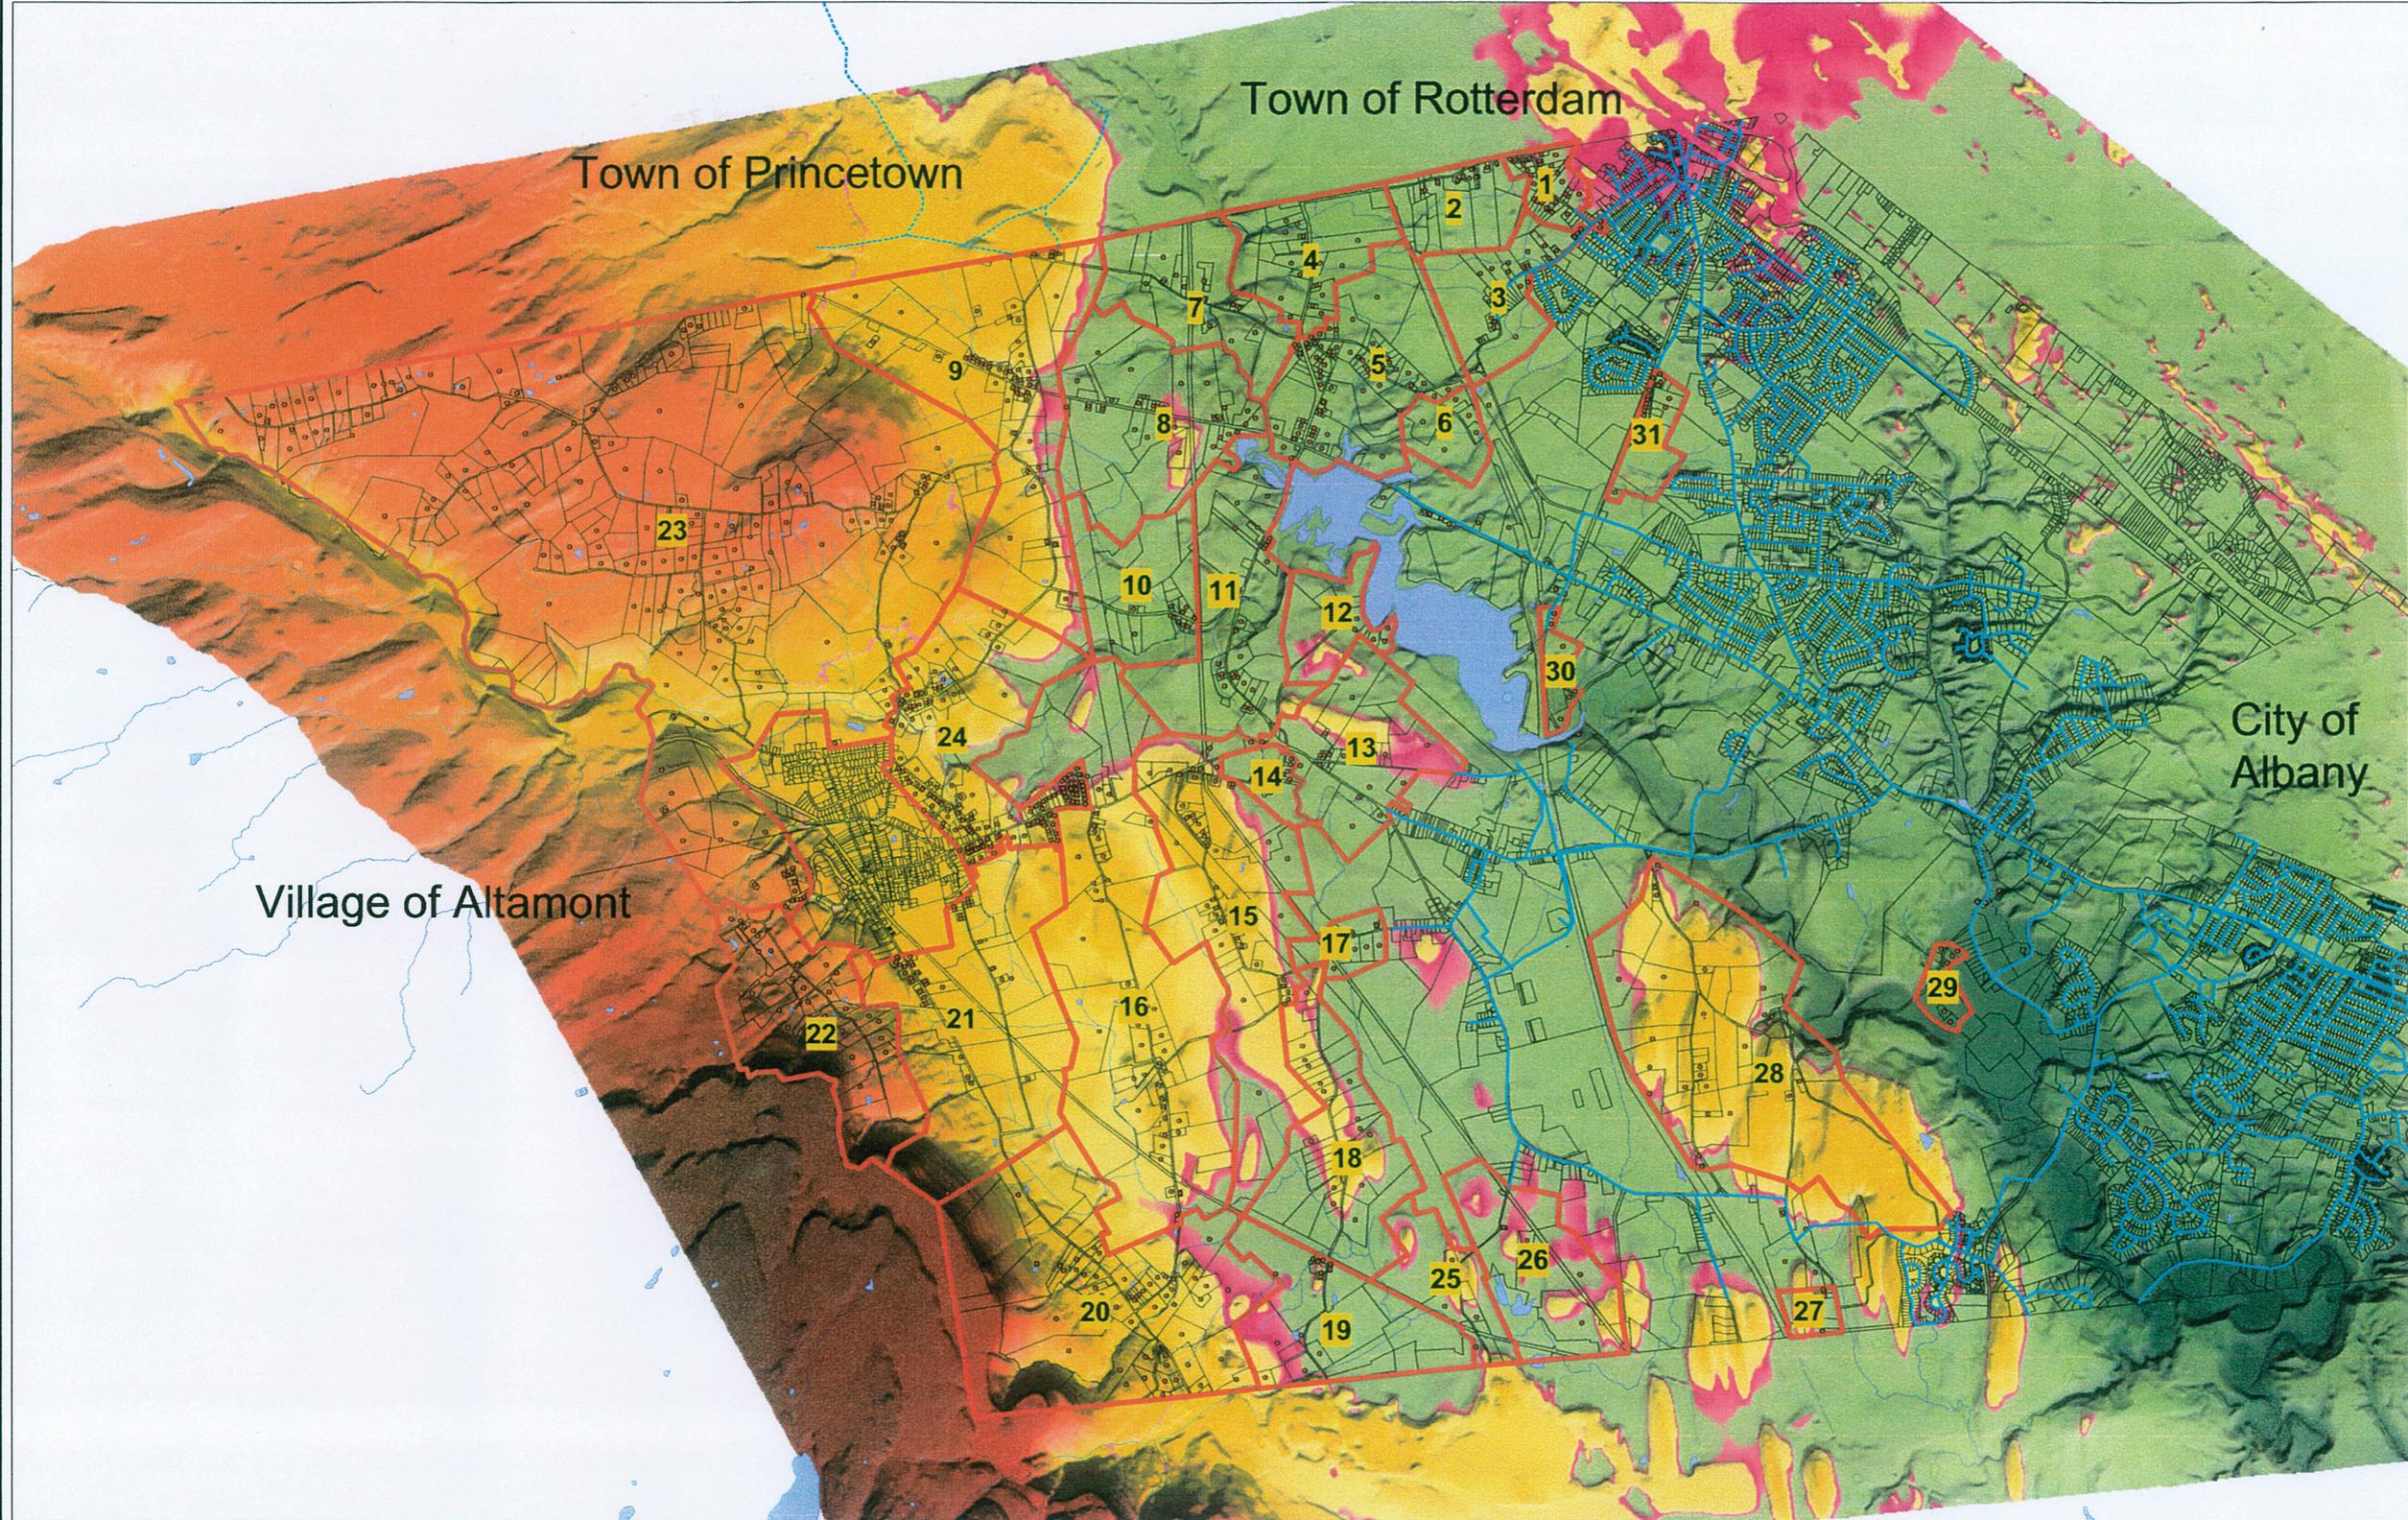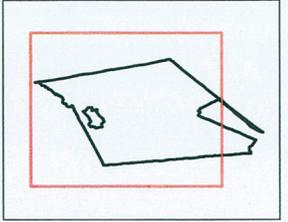

DRAWN BY: KEITH J. MENIA, E.I.T.

SCALE: 1" = 2,400 FT.

DATE: MARCH 21, 2002

1 INCH

SHEET 1A